


Proposed signs mounted back to back on 1 no 76mm post, 2.3m mounting height to be installed in grass verge. Post to be installed 800mm from kerb edge to allow 500mm min clearance between sign and road


Existing school warning sign to be retained

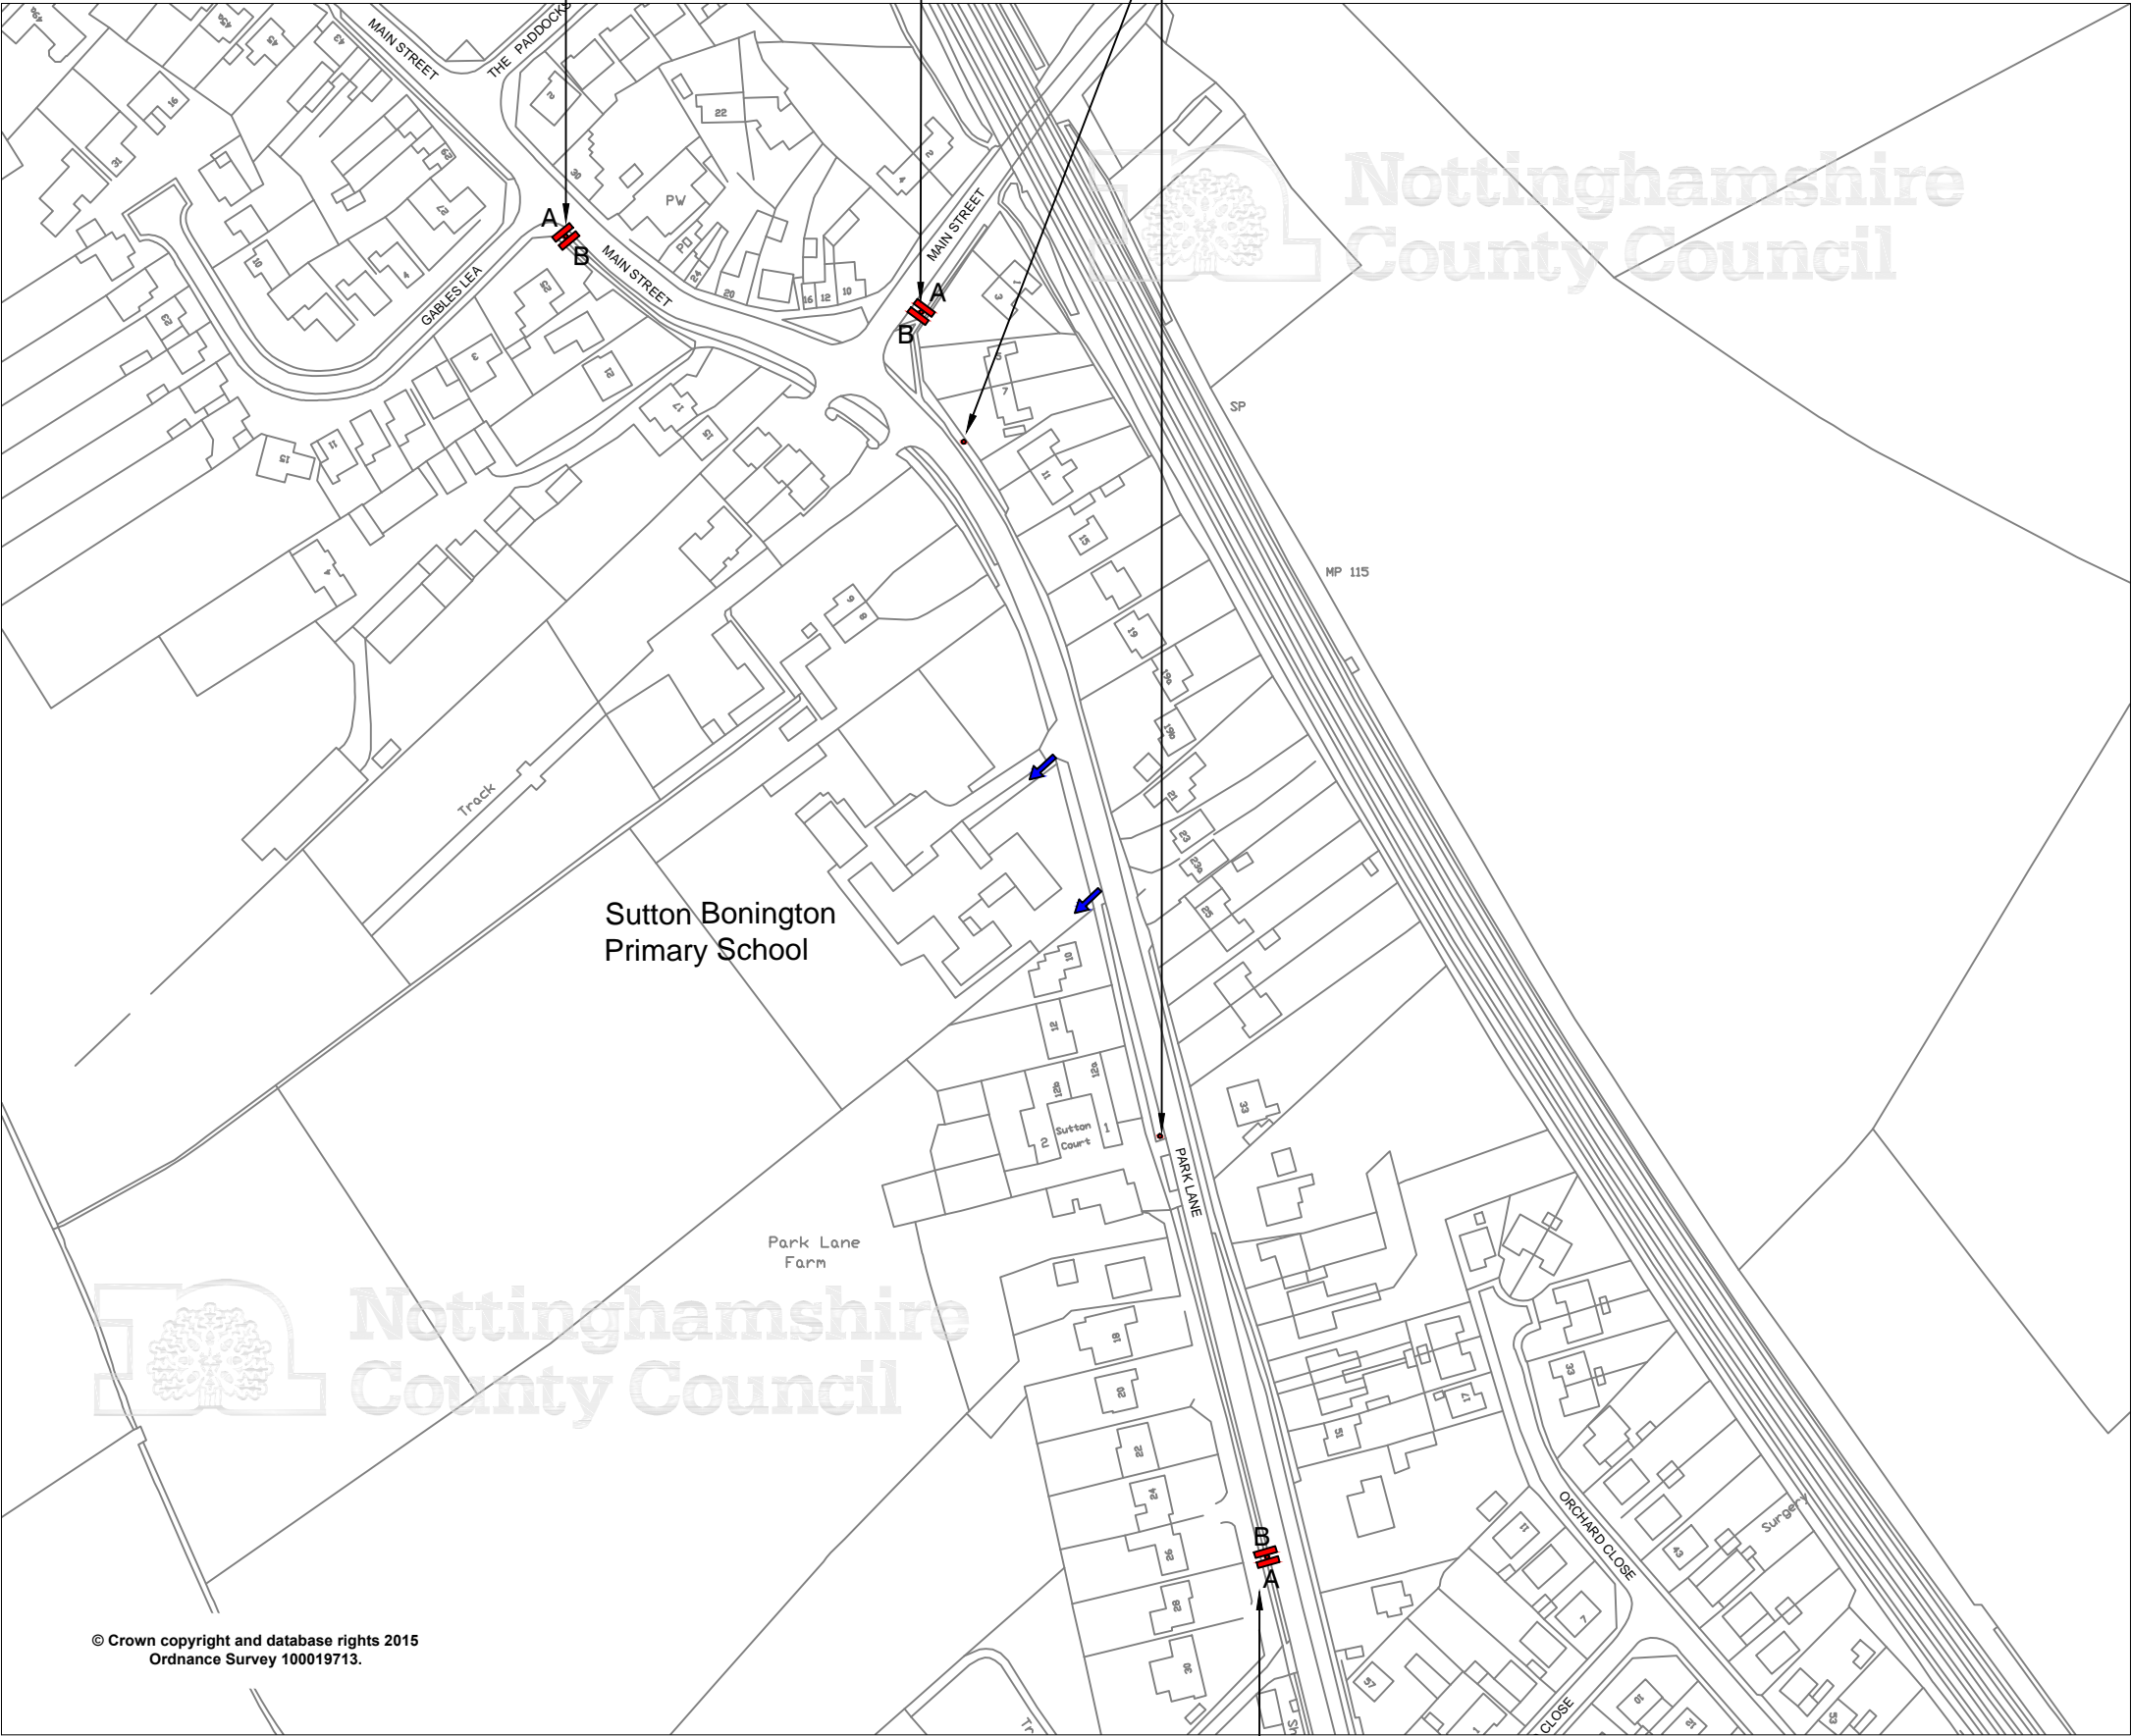

Sign ref A



Sign ref B

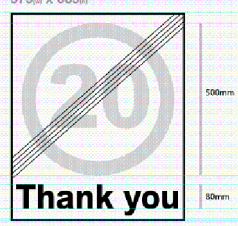

Entrance to School

Rev		Description				
Status			Drawn	Ch'kd	Auth	Date
Project						
20mph School Speed Limits						
Property No.		Project No.				
Title						
Sutton Bonington Primary School Sutton Bonington						
Scale		Drawn			Date	
1:2000@A3		N.A.			17/12/15	
		Ch'kd			Date	
		A.S.			17/12/15	
Auth			Traced		K.H.	



**Nottinghamshire
County Council**

Trent Bridge House, Fox Road,
West Bridgford, Nottingham, NG2 6BJ
Tel: 0300 500 80 80

© Nottinghamshire County Council

© Crown copyright and database rights 2015
Ordnance Survey 100019713.

Proposed signs mounted back to back on 1 no 76mm post, 2.3m mounting height to be installed in grass verge. Post to be installed 800mm from kerb edge to allow 500mm min clearance between sign and road