



Proposed signs mounted back to back on 1 no 76mm post, 2.3m mounting height. Post to be installed to rear of verge..

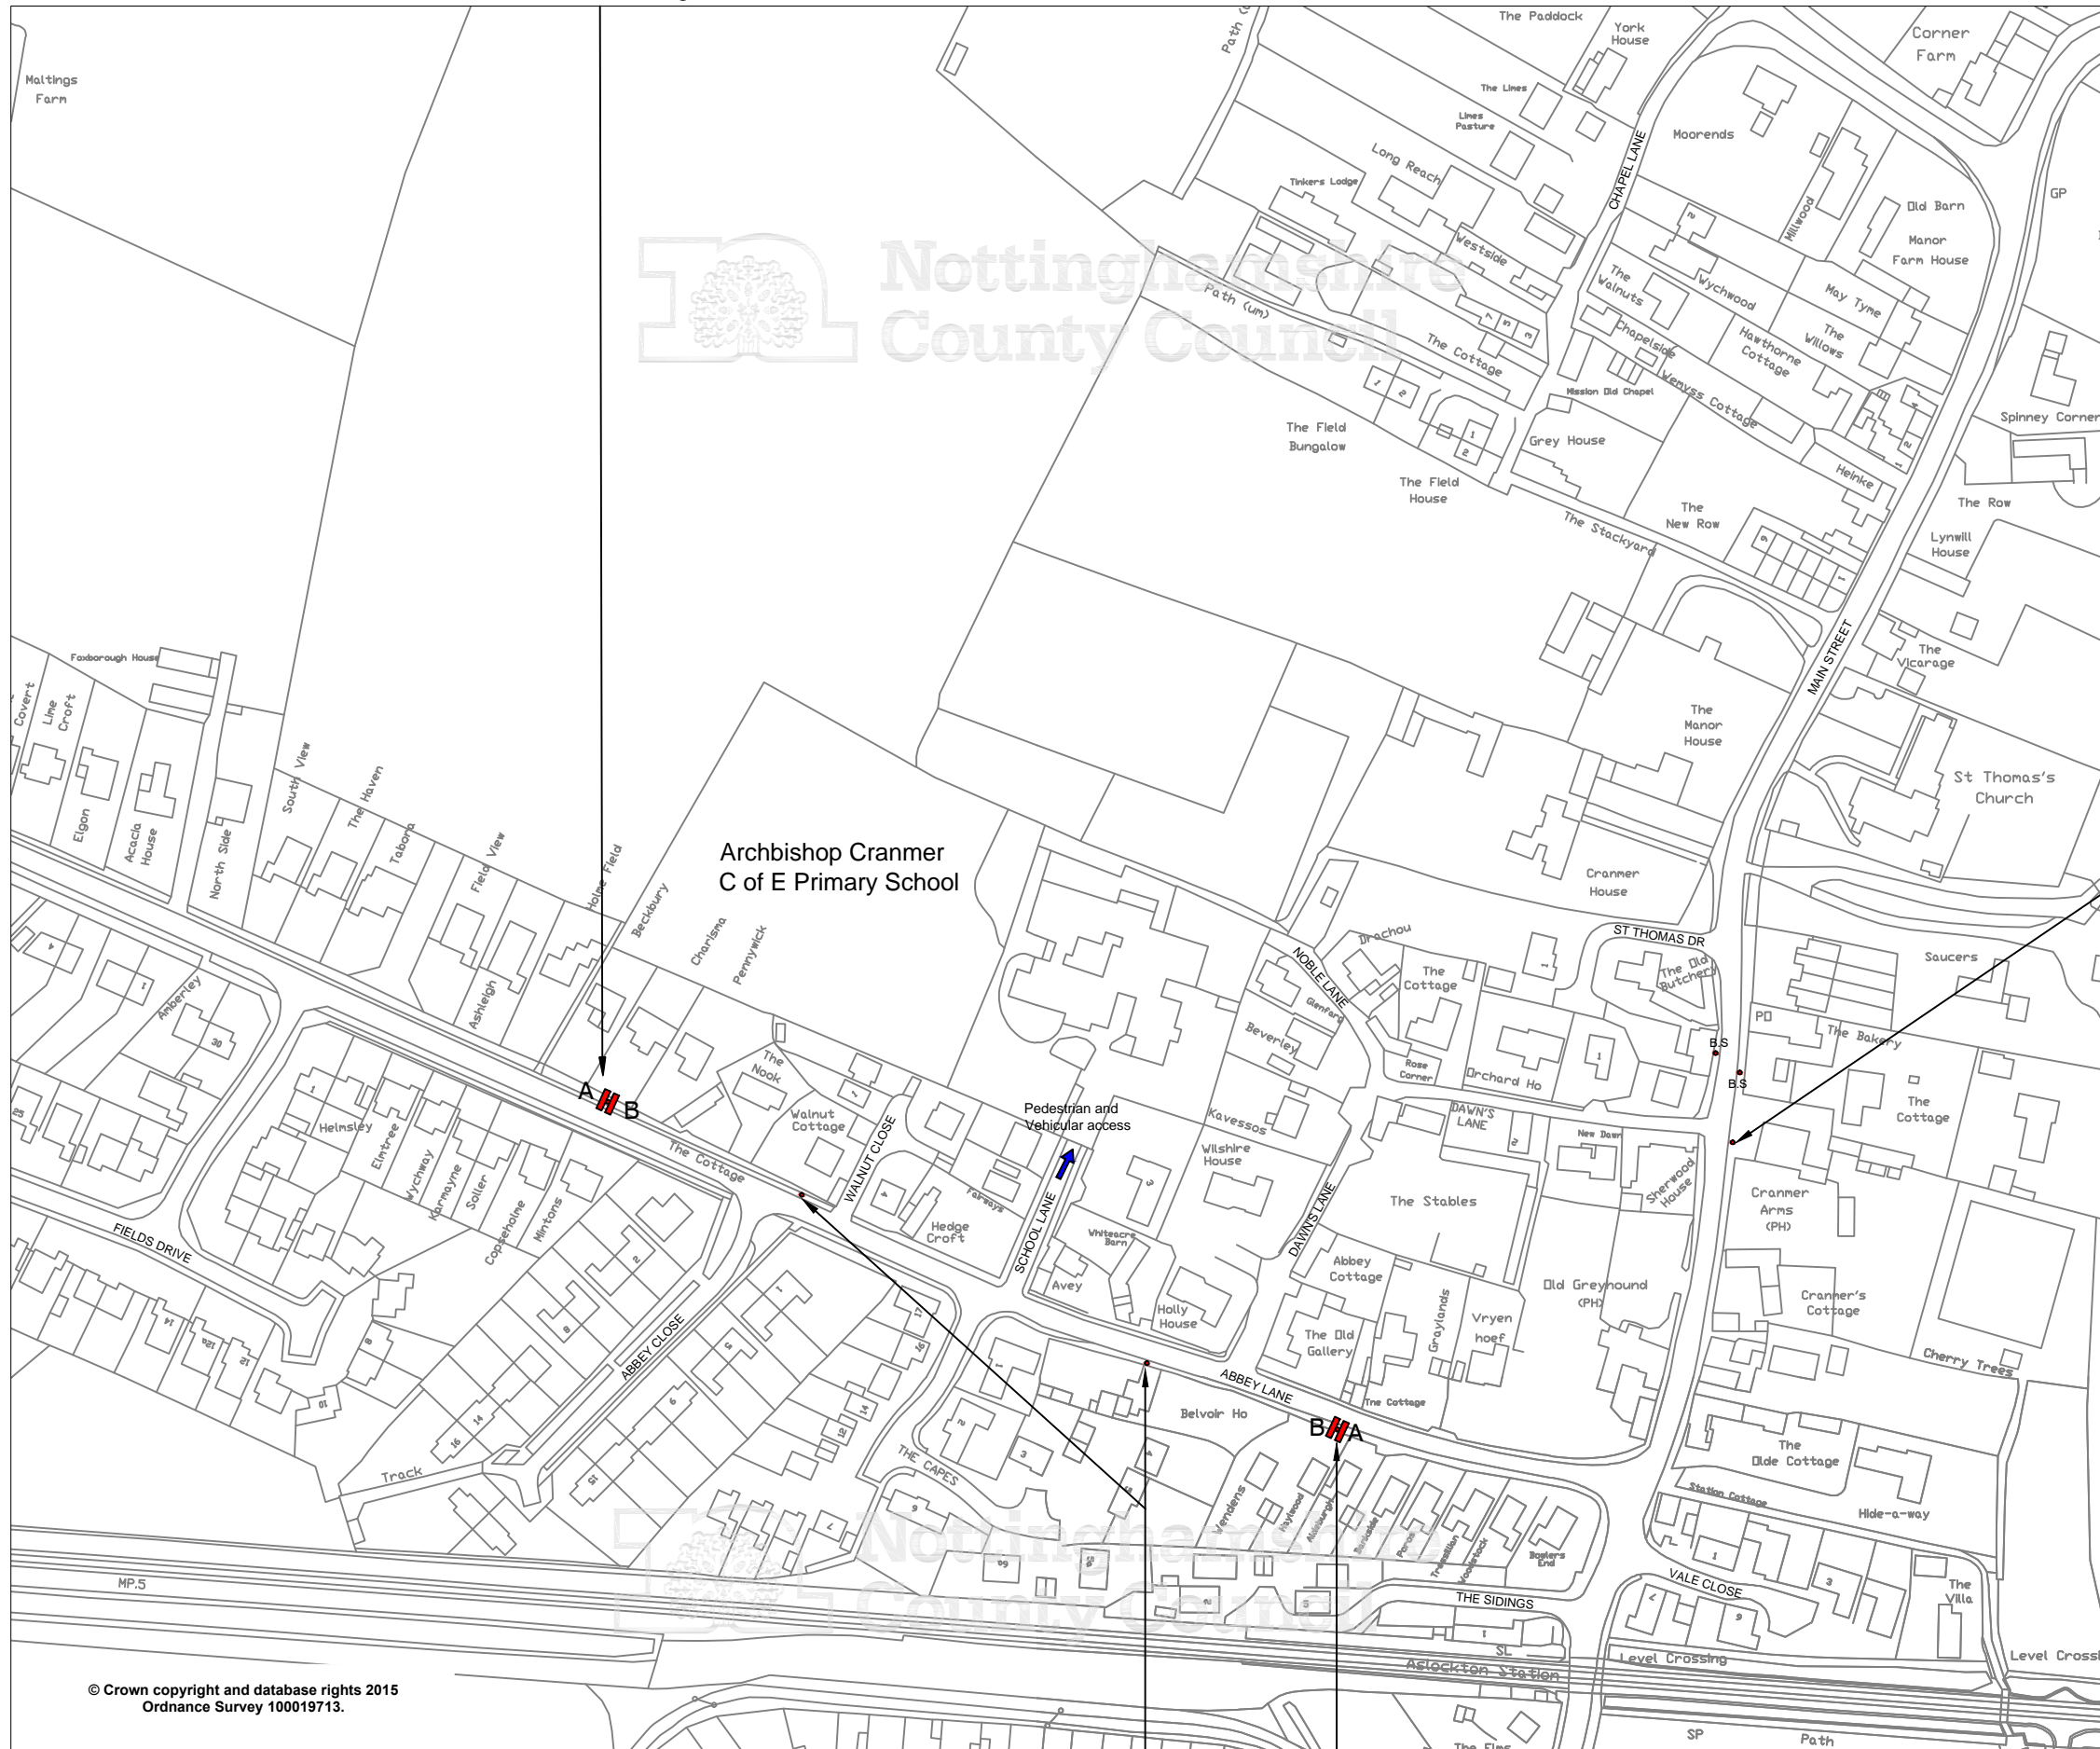


Entrance to School

Existing bus stop to be retained

Sign ref A

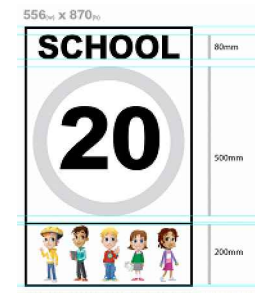

Sign ref B

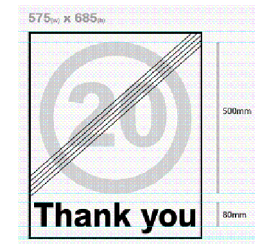

Existing sign for railway crossing to be retained

Archbishop Cranmer C of E Primary School

Pedestrian and Vehicular access

Rev Status	Description	Drawn	Chkd	Auth	Date
Project					
20mph School Speed Limits					
Property No.		Project No.			
Title					
Archbishop Cranmer C of E Primary School, Aslockton					
Scale	Drawn	K.H	Date	6/15	
1:2000@A3	Chkd	A.S	Date	18.12.15	
	Auth	A.S	Traced	K.H.	
Drawing No.			Rev		
LR/P.H.IK.91415.02/220					



Trent Bridge House, Fox Road,
West Bridgford, Nottingham, NG2 6BJ
Tel: 0300 500 80 80

© Nottinghamshire County Council

© Crown copyright and database rights 2015
Ordnance Survey 100019713.

Existing school sign to be retained

Proposed signs mounted back to back on 1 no 76mm post, 2.3m mounting height. Post to be installed to rear of footway.

Dec 29, 2015 10:40am I:\Highways\Design and Construction\Roads and Highways\Projects\15-16\Capita\LP.H.IK.91415.02 Countywide 20mph speed limit for School\Archbishop Cranmer C of E.dwg