

Proposed signs mounted back to back on 1 no 76mm post, 2.3m mounting height. Post to be installed to rear of footway.

Existing bus stop and shelter

Existing bus stop and shelter

Bus stop


Pedestrian crossing




Sign ref A

Proposed 20mph signs

Existing 20mph signs retained

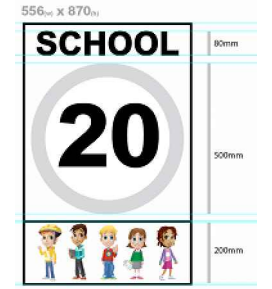

Sign ref B

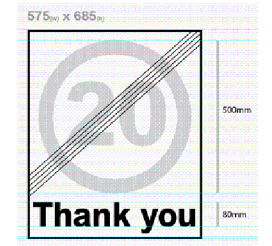

Proposed signs mounted back to back on 1 no 76mm post, 2.3m mounting height. Post to be installed to rear of footway.

Entrance to School

Existing school warning sign


Existing Highways sign retained

Proposed signs mounted back to back on 1 no 76mm post, 2.3m mounting height. Post to be installed to rear of footway.

Existing Highways sign retained

Existing school warning sign

Existing 20mph sign for Candleby Lane and Ash Lea School Primary school retained

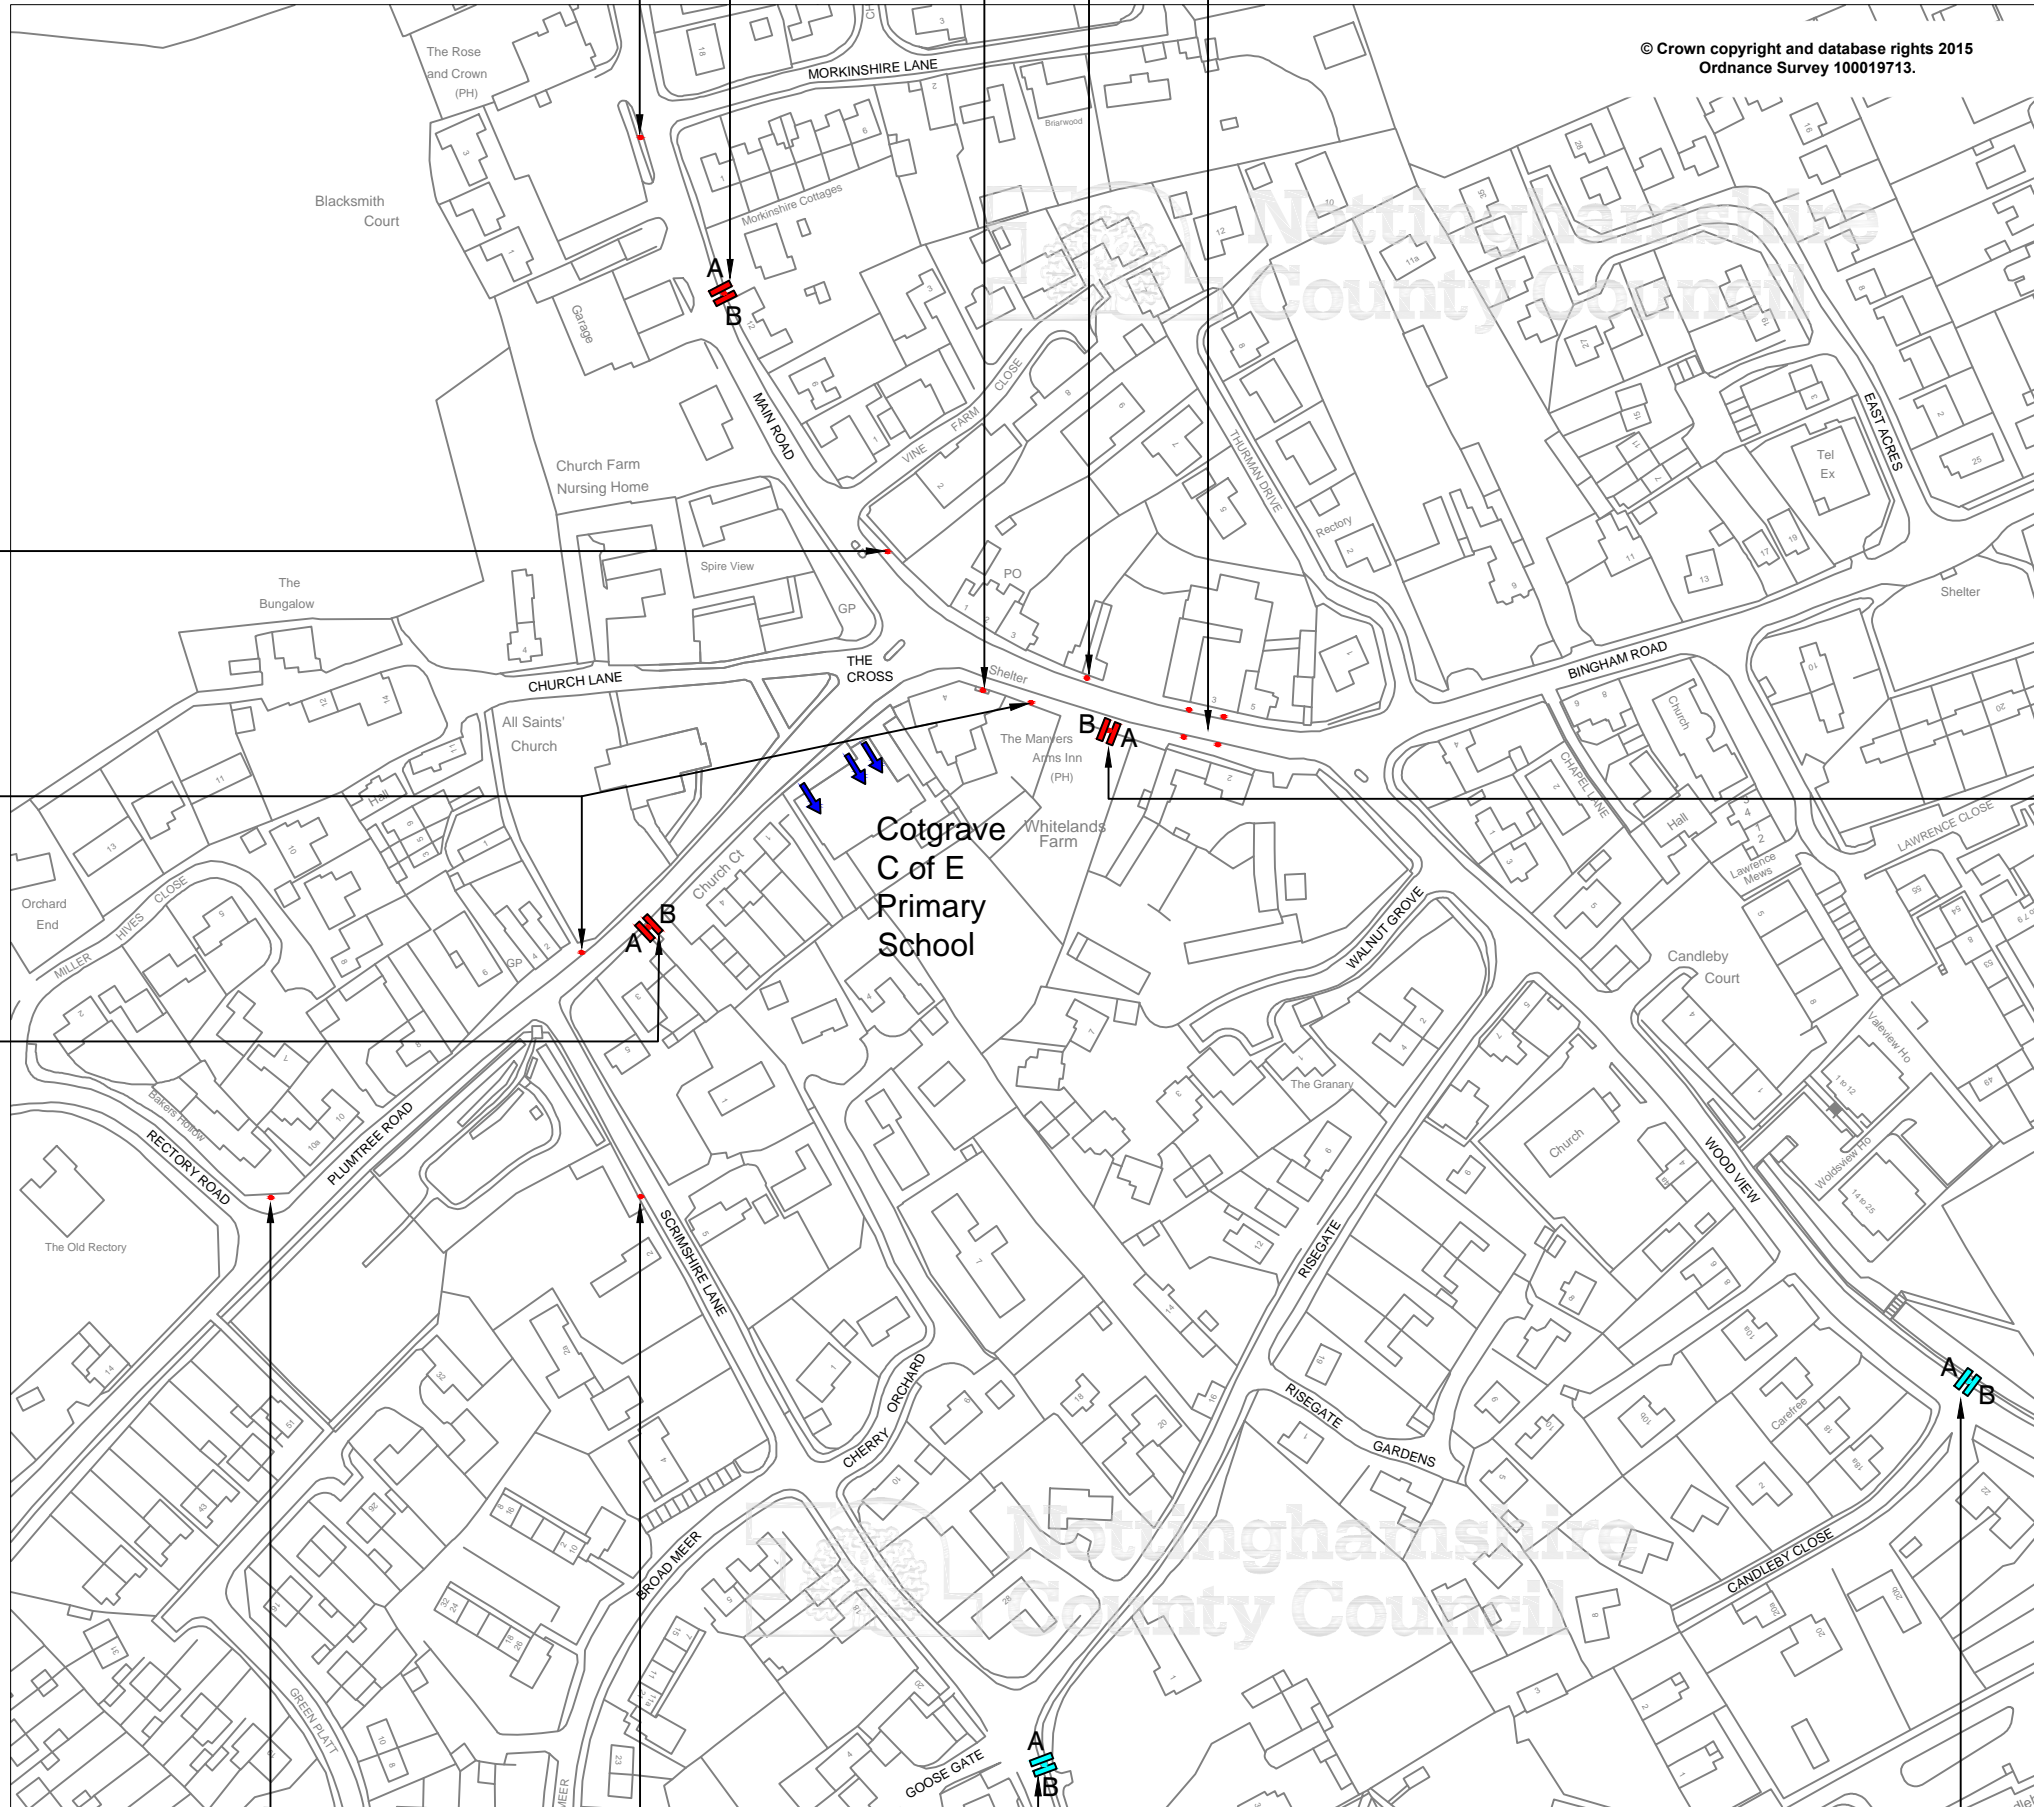

| Rev Status | Description | Drawn | Chkd | Auth | Date |
|---|-------------|--------|------|----------|------|
| Project 20mph School Speed Limit | | | | | |
| Property No. | Project No. | | | | |
| Title Cotgrave C of E Primary School Cotgrave | | | | | |
| Scale 1:2000@A3 | Drawn | A.S. | Date | 11/11/15 | |
| | Chkd | S.M | Date | 10/12/15 | |
| Drawing No. | | Traced | | Rev | |
| LR/P.H.IK.91415.02/303 | | | | | |

Nottinghamshire County Council
 Trent Bridge House, Fox Road,
 West Bridgford, Nottingham, NG2 6BJ
 Tel: 0300 500 80 80