




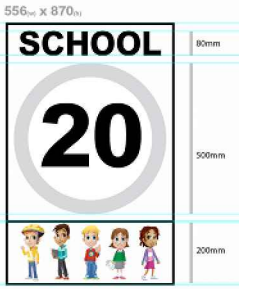

Sign ref A

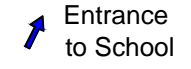


Sign ref B

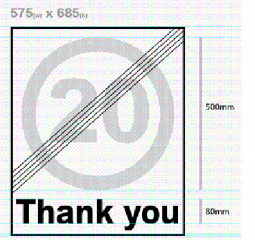

Existing Bus stop

Proposed signs mounted back to back on 1 no 76mm post, 2.3m mounting height to be installed to front of footway. Post to be installed 800mm from kerb edge to allow 500mm min clearance between sign and road

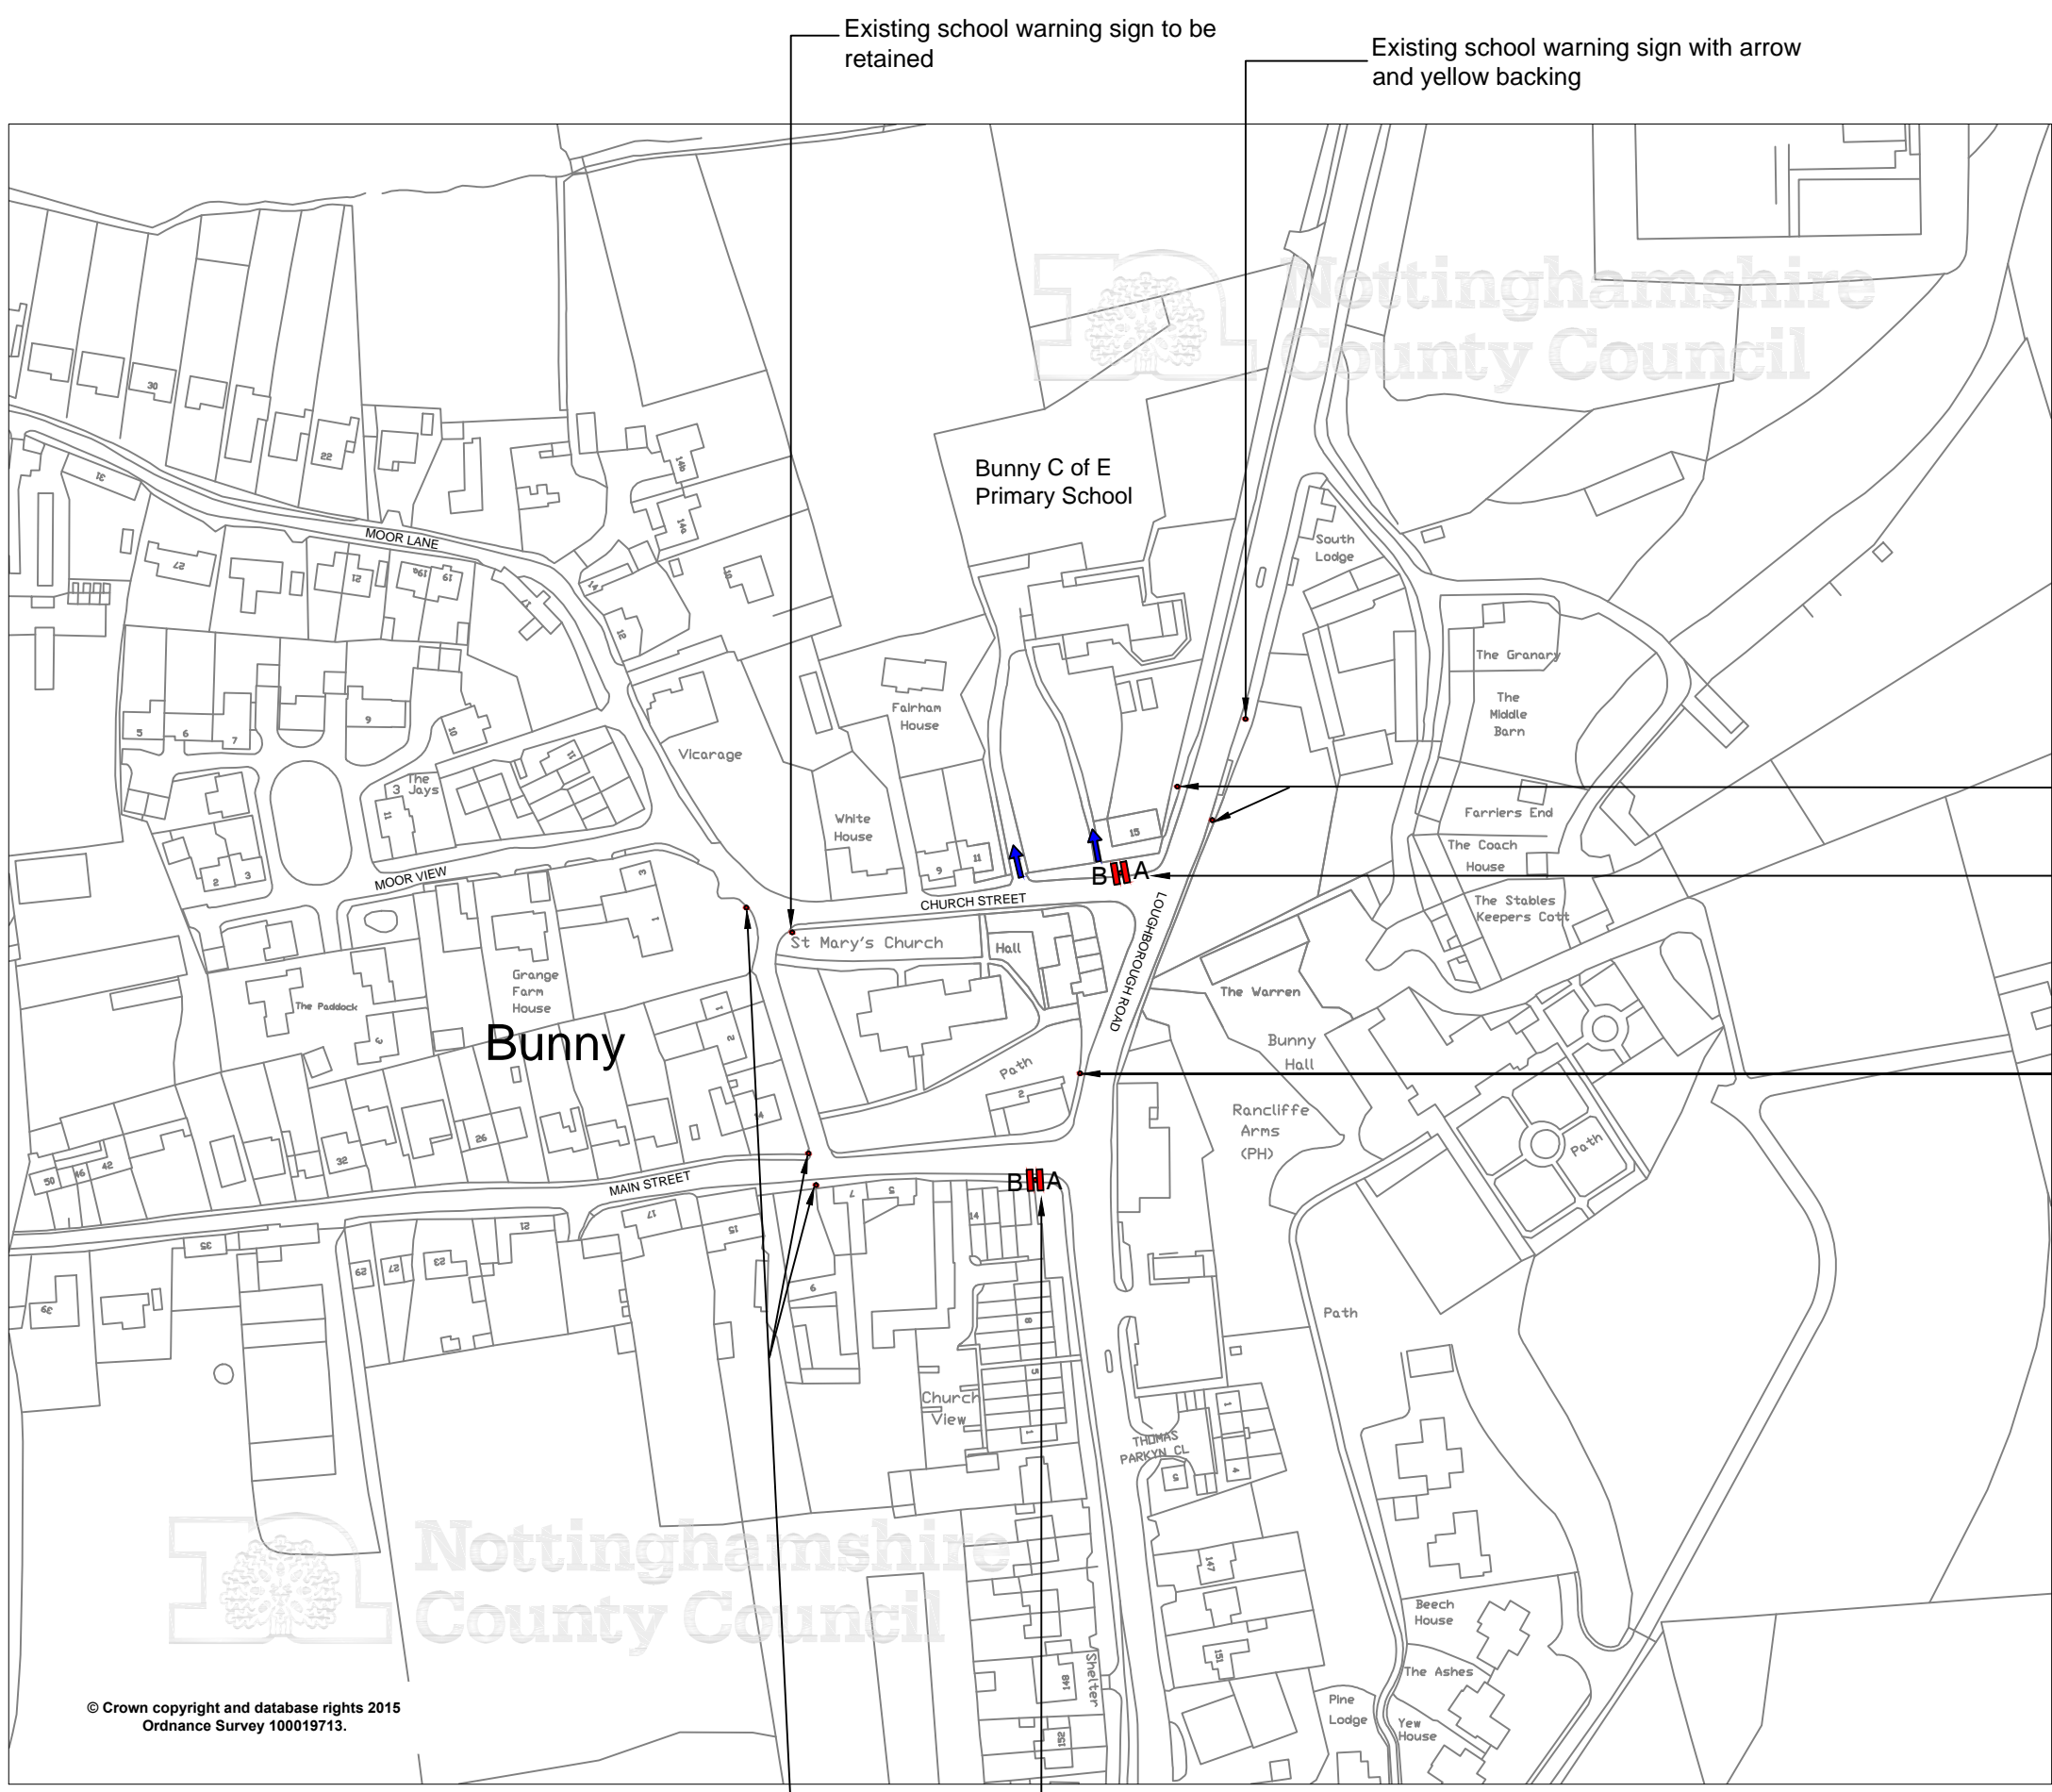

Existing school warning sign to be retained

Existing school warning sign with arrow and yellow backing

No through road signs

Proposed signs mounted back to back on 1 no 76mm post, 2.3m mounting height. Post to be installed in grass verge to rear of footway.

Existing school warning sign with arrow and yellow backing

Rev Status	Description	Drawn	Chkd	Auth	Date
Project	20mph School Speed Limit				
Property No.	Project No.				
Title	Bunny C of E Primary School Bunny				
Scale 1:2000@A3	Drawn	N.A.		Date	17/12/15
	Chkd	A.S.		Date	17/12/15
	Auth		Traced	K.H.	
Drawing No.	LR/P.H.IK.91415.02/299				



Trent Bridge House, Fox Road,
West Bridgford, Nottingham, NG2 6BJ
Tel: 0300 500 80 80

© Nottinghamshire County Council

© Crown copyright and database rights 2015
Ordnance Survey 100019713.

Dec 17, 2015 - 1:33pm I:\Highways\Design and Construction\Roads and Highways\Projects\15-16\Capital\PH.IK.91415.02 Countywide 20mph speed limit for School\Bunny C of E School.dwg