




Proposed signs mounted back to back on 1 no 76mm post, 2.3m mounting height. Post to be installed grass verge rear of footway.


Existing school warning sign to be retained

30mph speed limit signs


Sign ref A

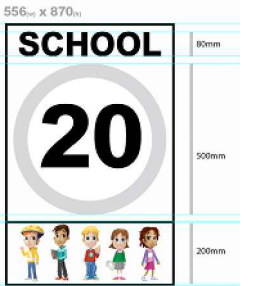

Sign ref B

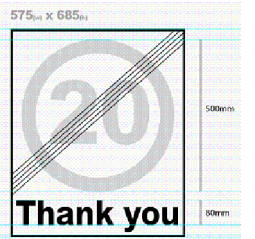

Entrance to School

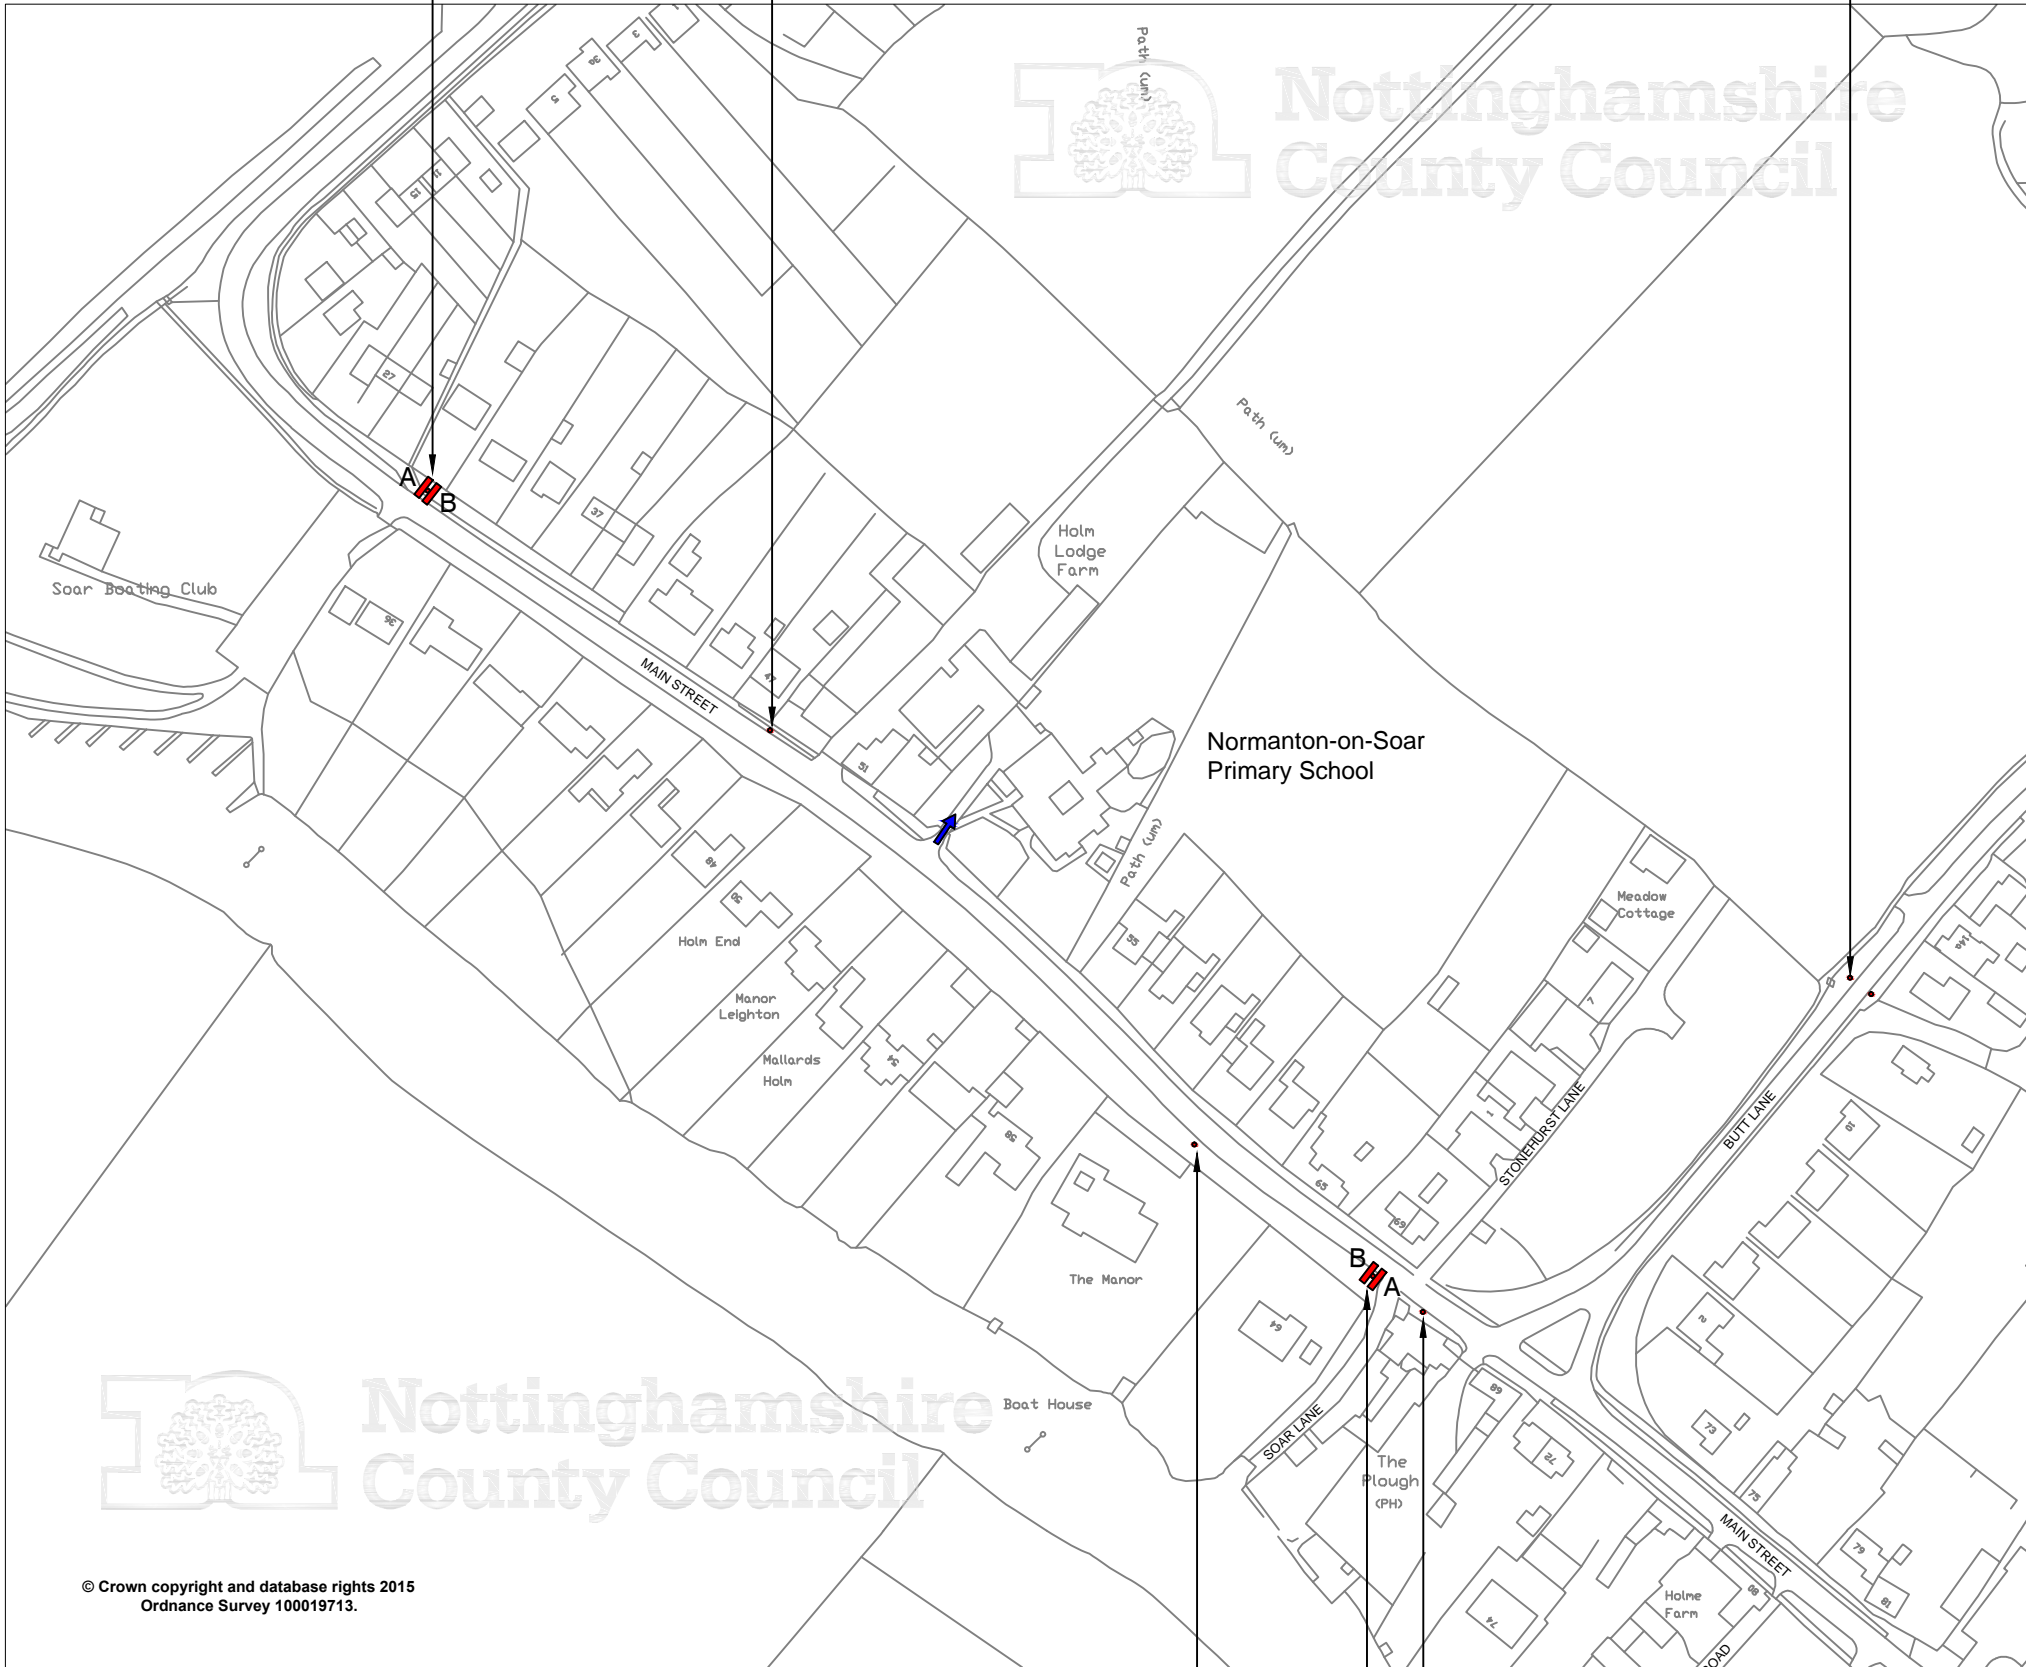


© Crown copyright and database rights 2015  
Ordnance Survey 100019713.

Existing school warning sign to be retained

Existing Bus stop

Proposed signs mounted back to back on 1 no 76mm post, 2.3m mounting height. Post to in grass verge in line with Soar Lane sign

Rev	Status	Description	Drawn	Chkd	Auth	Date
Project: 20mph School Speed Limit						
Property No.		Project No.				
Title: Normanton-on-Soar Primary School Normanton-on-Soar						
Scale: 1:2000@A3	Drawn: N.A.	Date: 17/12/15				
	Chkd: A.S.	Date: 17/12/15				
	Auth:	Traced: K.H.				
Drawing No. LR/P.H.IK.91415.02/301		Rev				
 Trent Bridge House, Fox Road, West Bridgford, Nottingham, NG2 6BJ Tel: 0300 500 80 80						
© Nottinghamshire County Council						

Dec 17 2015 - 1:40pm I:\Highways\Design and Construction\Roads and Highways\Projects\15-16\Capital\PHIK.91415.02 Countywide 20mph speed limit for School\Normanton on soar Pridwg