


Proposed signs mounted back to back on 1 no 76mm post, 2.3m mounting height. Post to be installed to rear of footway.

Existing school sign to be retained.


Note - refer also to Drawing LRP/H.IK.91415.02/309

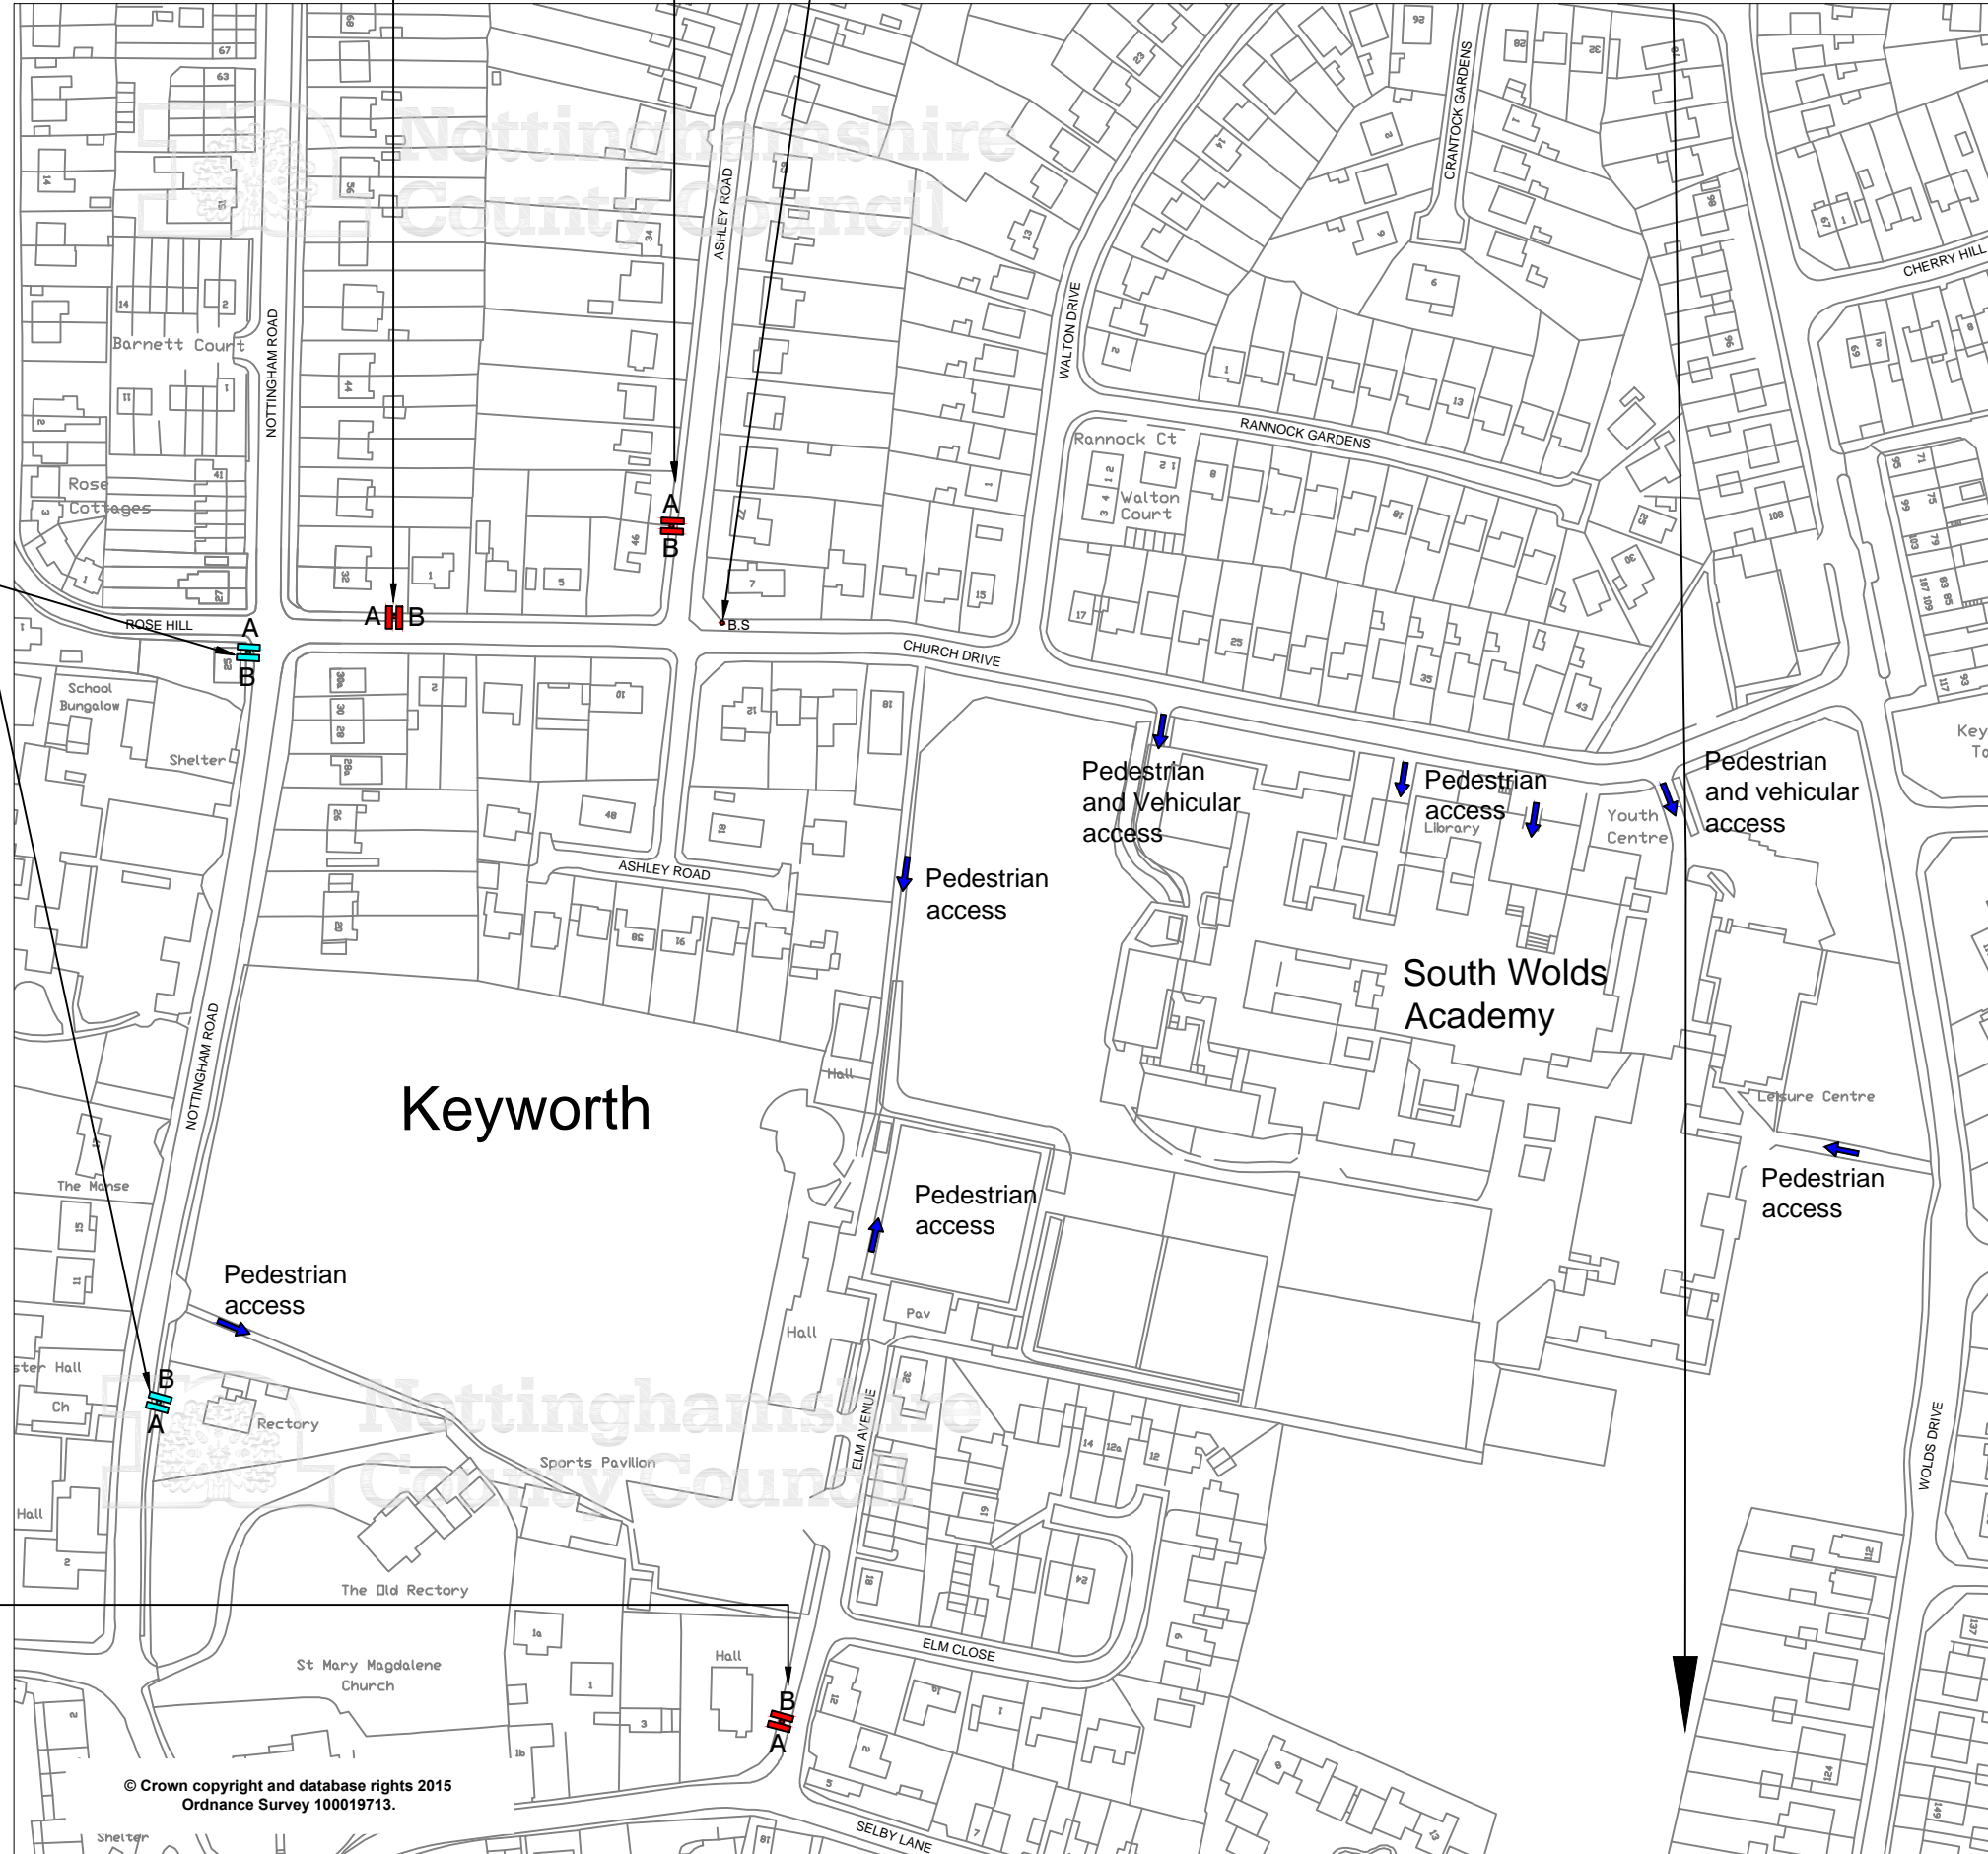


Existing 20mph school speed signs for Keyworth Primary School, to be retained

Proposed signs mounted back to back on 1 no 76mm post, 2.3m mounting height. Post to be installed to rear of footway.

Sign ref A

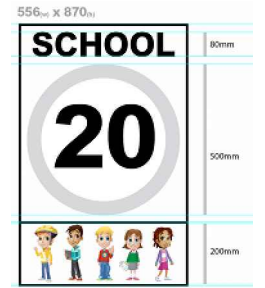

Sign ref B

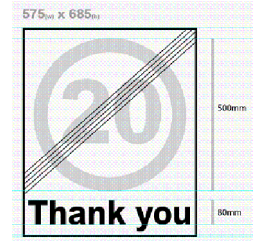

- Entrance to School
- B.S. Existing bus stop to be retained

A	Access to school amended	HJ	AS	AS	08.01.16	
Rev	Status	Description	Drawn	Chkd	Auth	Date
Project: 20mph School Speed Limit						
Property No.		Project No.				
Title: South Wolds Academy, Keyworth Sheet 1 of 2						
Scale: 1:2000@A3	Drawn: H.J.	Date: 1/12/15				
	Chkd: A.S.	Date: 07.01.16				
	Auth: A.S.	Traced: K.H.				
Drawing No.		Rev				

LRP/H.IK.91415.02/293 Rev A



Trent Bridge House, Fox Road,  
West Bridgford, Nottingham, NG2 6BJ  
Tel: 0300 500 80 80

© Crown copyright and database rights 2015  
Ordnance Survey 100019713.