




Note - Refer also to Drawing LR/P.H.IK.91415.02/293

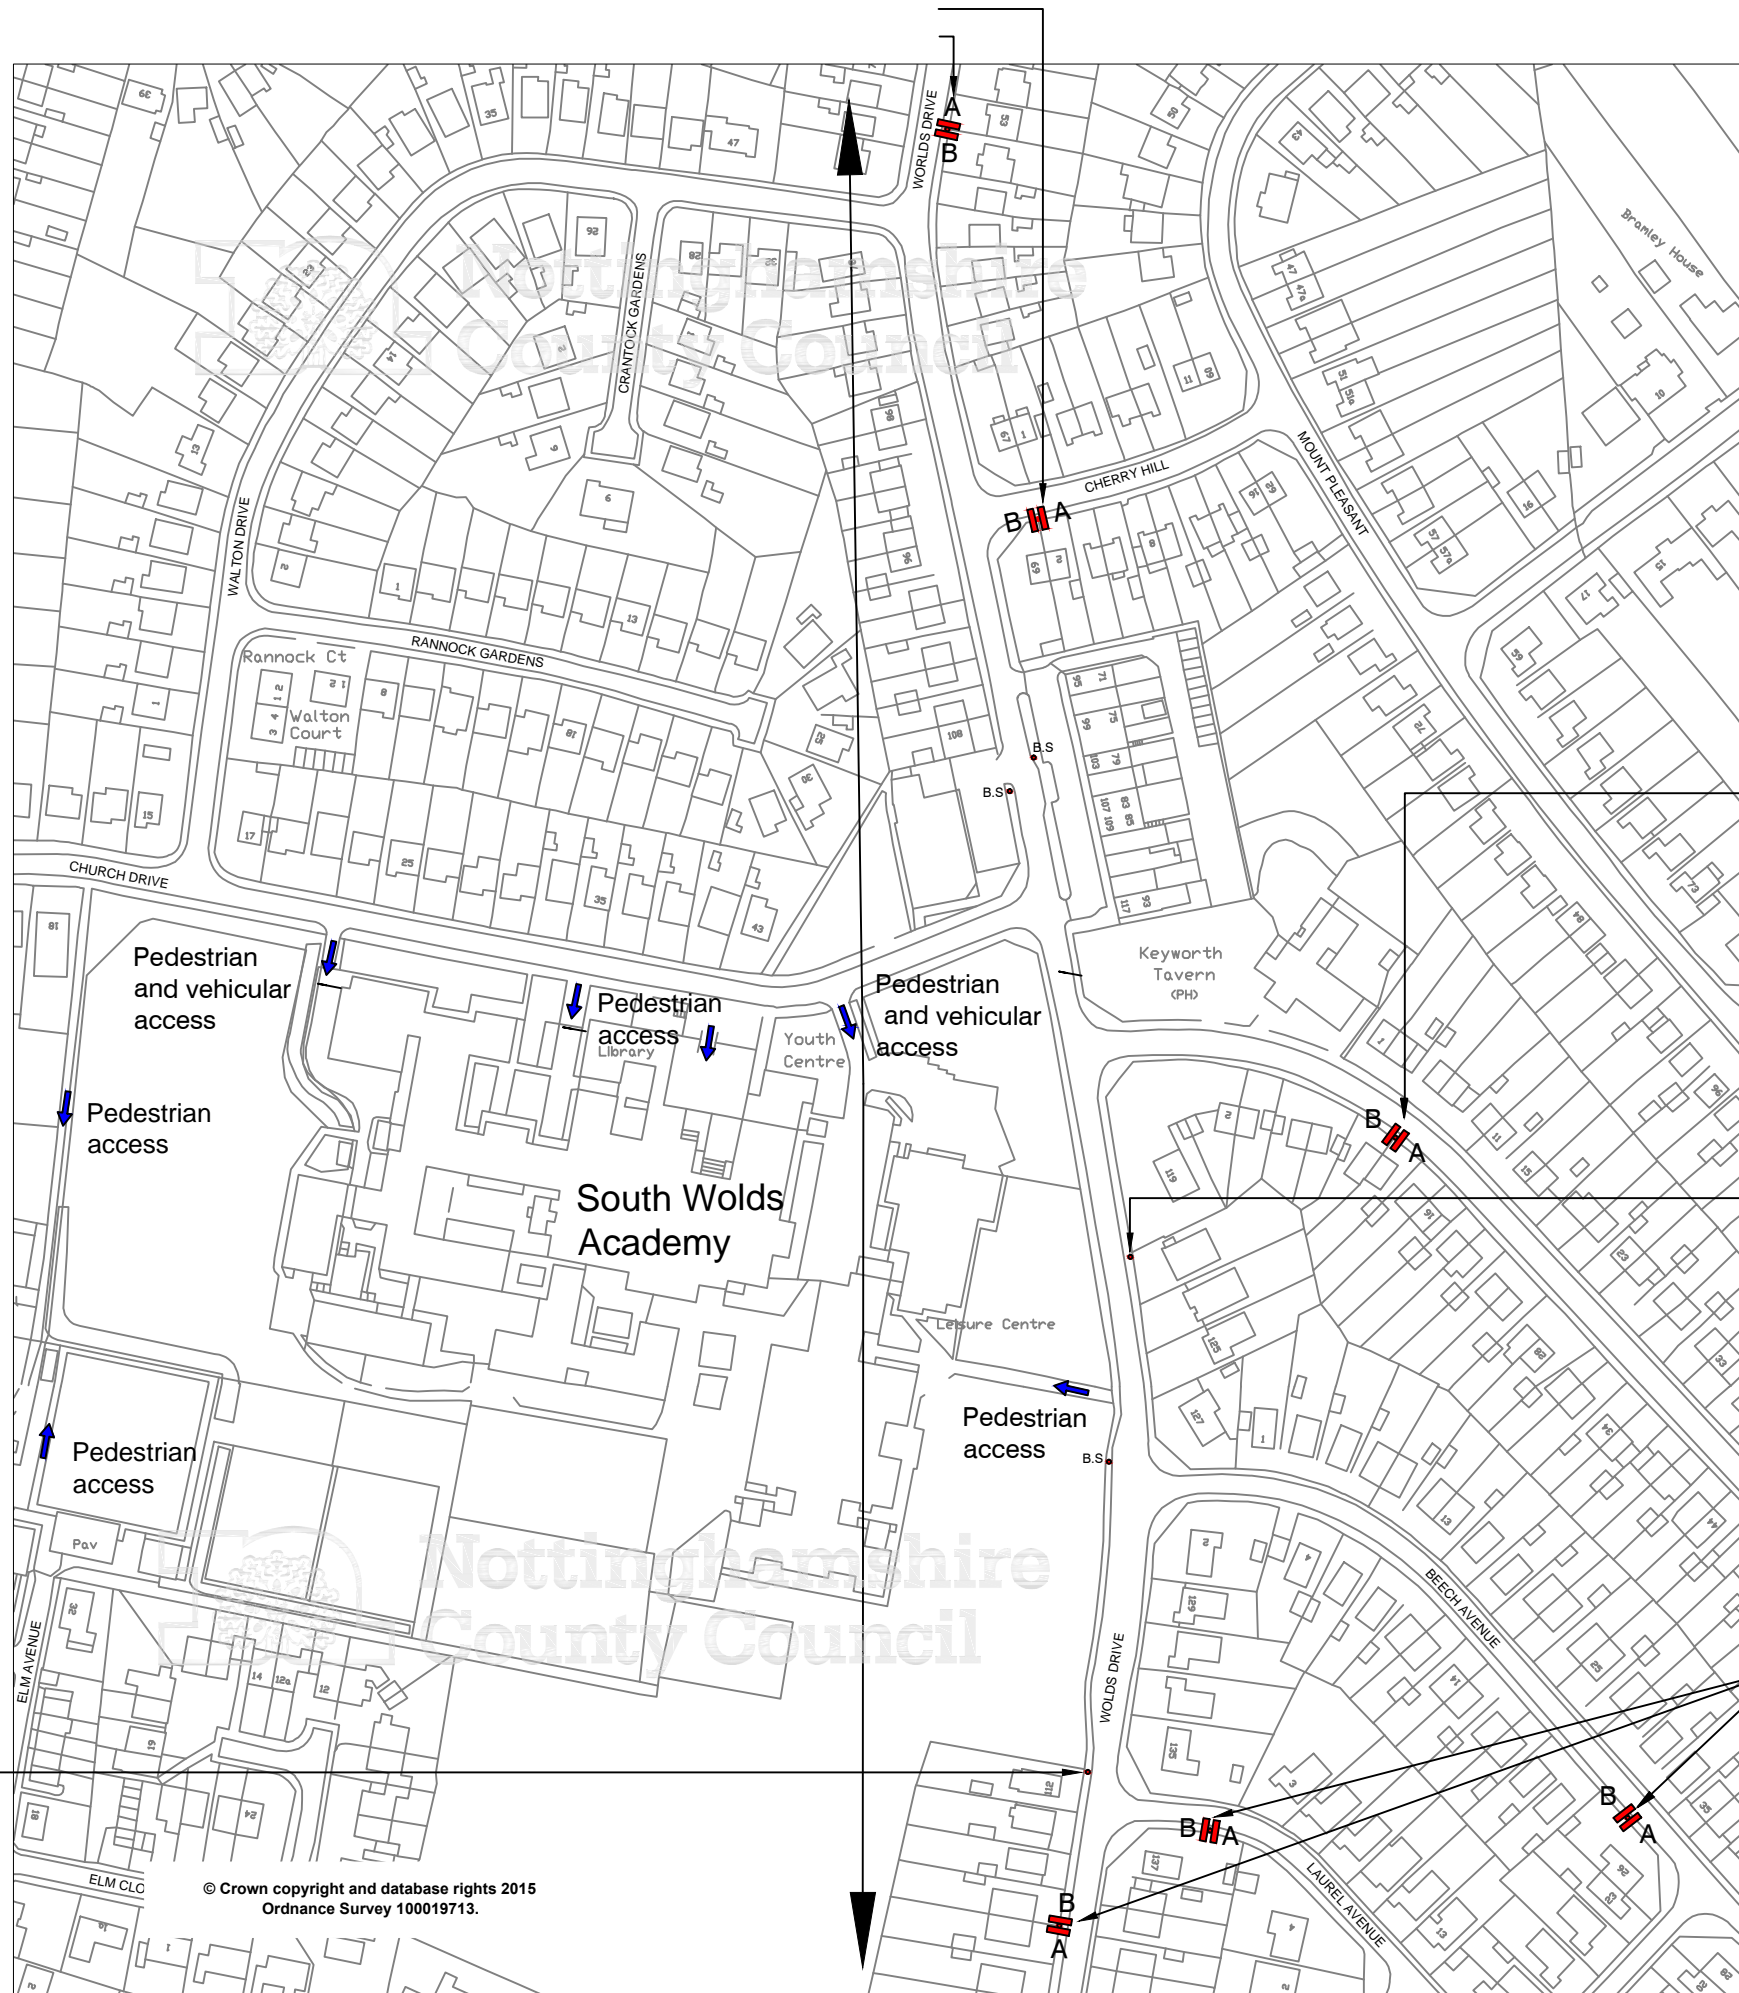

Sign ref A

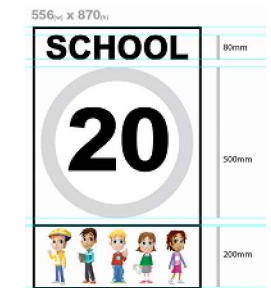

Sign ref B

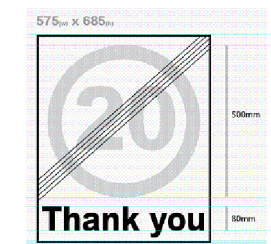

Proposed signs mounted back to back on 1 no 76mm post, 2.3m mounting height. Post to be installed to rear of footway.

Entrance to School

B.S. Existing bus stop to be retained

Existing school sign to be retained

Existing school sign to be retained

Proposed signs mounted back to back on 1 no 76mm post, 2.3m mounting height. Post to be installed to rear of footway.

A	Access to school amended	HJ	AS	AS	08.01.16
Rev Status	Description	Drawn	Chk'd	Auth	Date

Project					
20mph School Speed Limit					
Property No.		Project No.			

Title					
South Wolds Academy, Keyworth Sheet 2 of 2					
Scale	Drawn	K.H.		Date	
1:2000@A3	Chk'd	A.S.		Date	
	Auth	A.S.		07.01.16	
	Traced		K.H.		Rev

Drawing No.					
LR/P.H.IK.91415.02/309 Rev A					



Trent Bridge House, Fox Road,
West Bridgford, Nottingham, NG2 6BJ
Tel: 0300 500 80 80