

Proposed signs mounted back to back on 1 no 76mm post, 2.3m mounting height to be installed to front of footway. Post to be installed to rear of footway


Existing Bus stop

Proposed signs mounted back to back on 1 no. 76mm post, 2.3m mounting height. Post to be installed within grass verge.


Existing school warning sign to be retained



Sign ref A

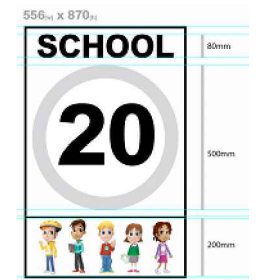

Sign ref B

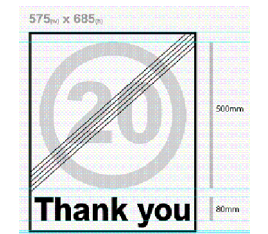


Bus stop

Existing warning sign on lamp column retained

Lamp Column

Entrance to School

Existing foot path

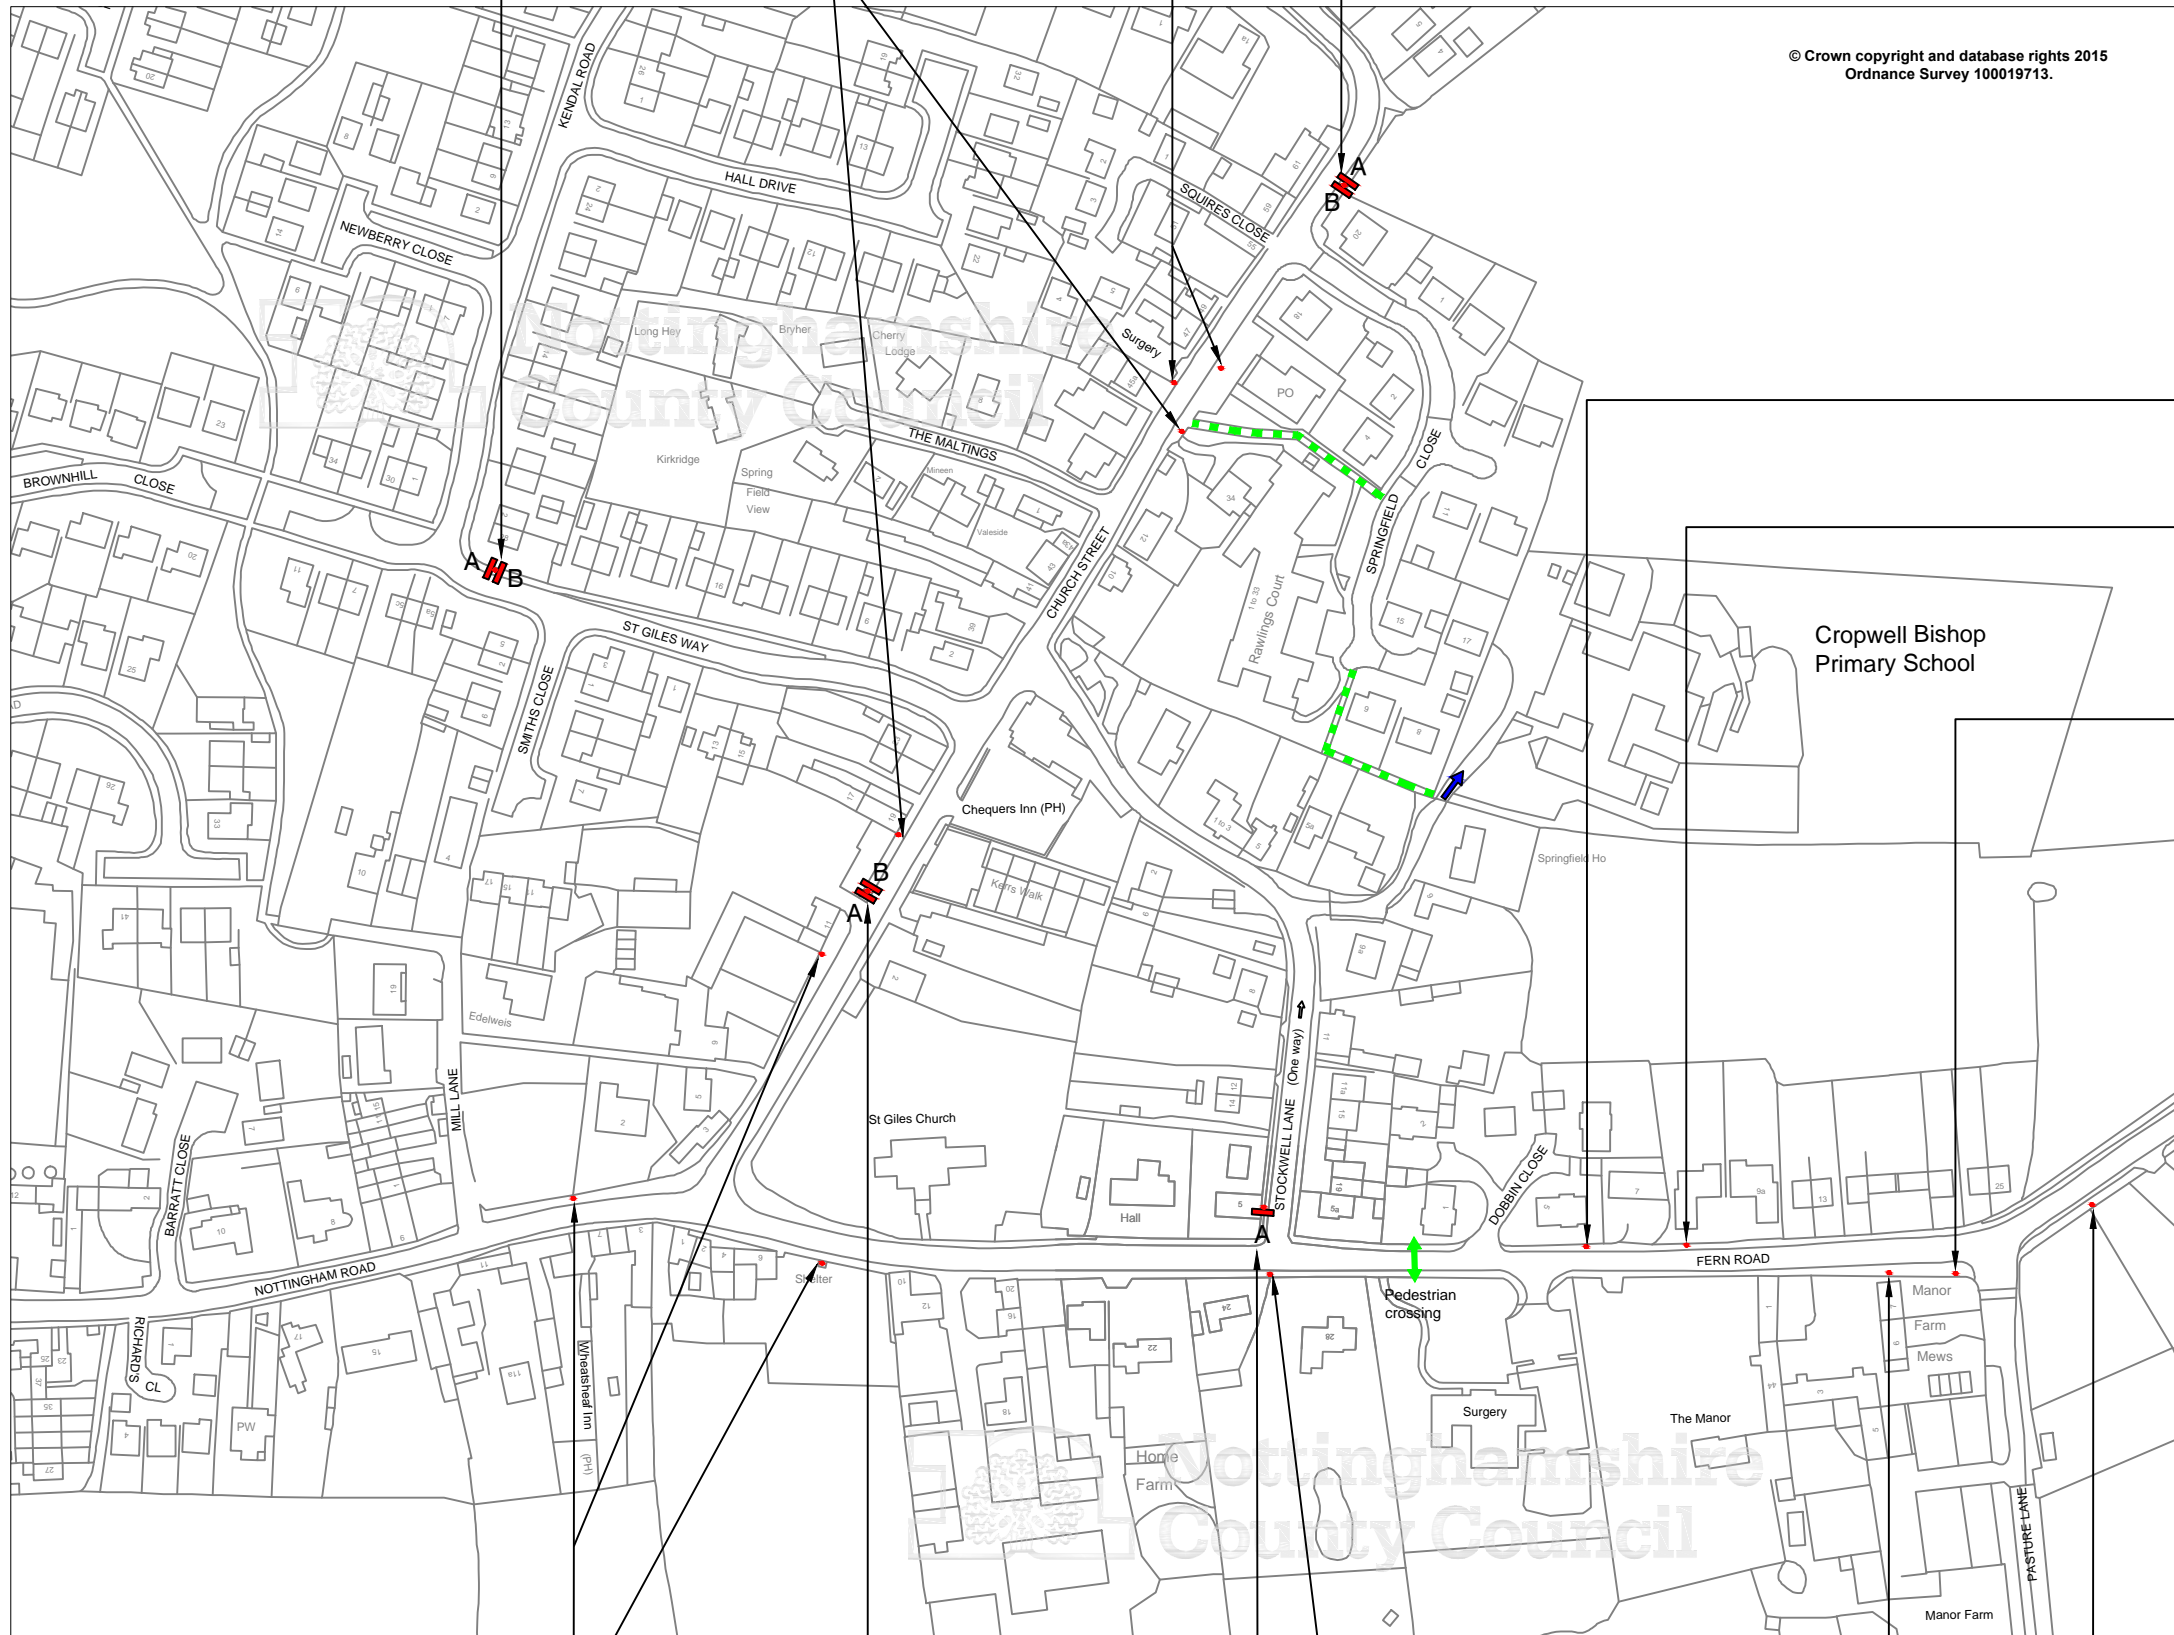

© Crown copyright and database rights 2015  
Ordnance Survey 100019713.

Bus stop

Proposed signs mounted back to back on 1 no 76mm post, 2.3m mounting height. Post to be installed to rear of footway.

Proposed sign mounted on 1 no. 76mm post, 2.3m mounting height. Post to be installed in line with existing lamp column.

Existing school warning sign retained

Pedestrian crossing and accompanied horses and ponies warning sign

Existing Interactive "Your speed sign" (V90026) retained

A	Minor revision to post positions following marking out on site	A.S			21.01.16
Rev Status	Description	Drawn	Chkd	Auth	Date
<b>20mph School Speed Limit</b>					
Property No.	Project No.				
<b>Cropwell Bishop Primary School Cropwell Bishop</b>					
Scale	Drawn	A.S.	Date	3/12/15	
1:2000@A3	Chkd	SM/MTE	Date	14/01/16	
	Auth		Traced	K.H.	
Drawing No. LR/P.H.IK.91415.02/306 A					



Trent Bridge House, Fox Road,  
West Bridgford, Nottingham, NG2 6BJ  
Tel: 0300 500 80 80

© Nottinghamshire County Council