



Sign ref A

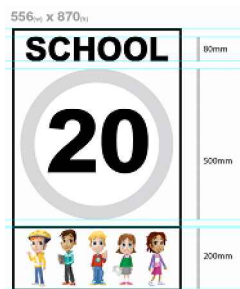

Sign ref E




Sign ref B

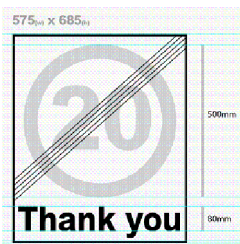


Entrance to School  
B.S Existing bus stop to be retained

Sign ref D

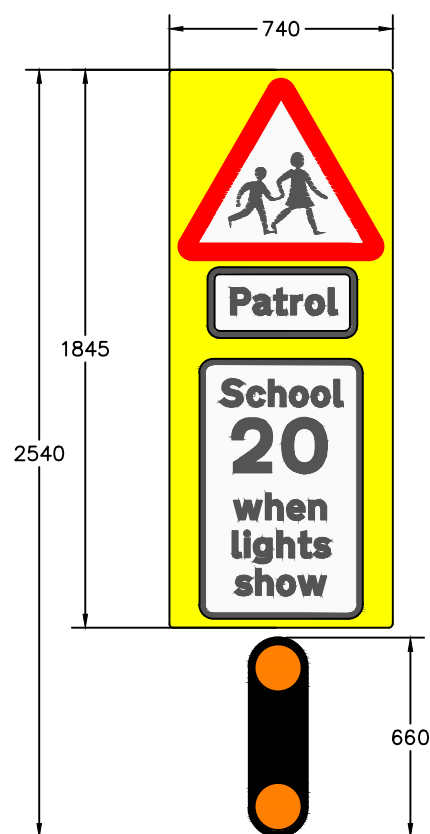

Proposed signs mounted back to back on 1no 76mm post, 2.3m mounting height, post to be installed to rear of footway

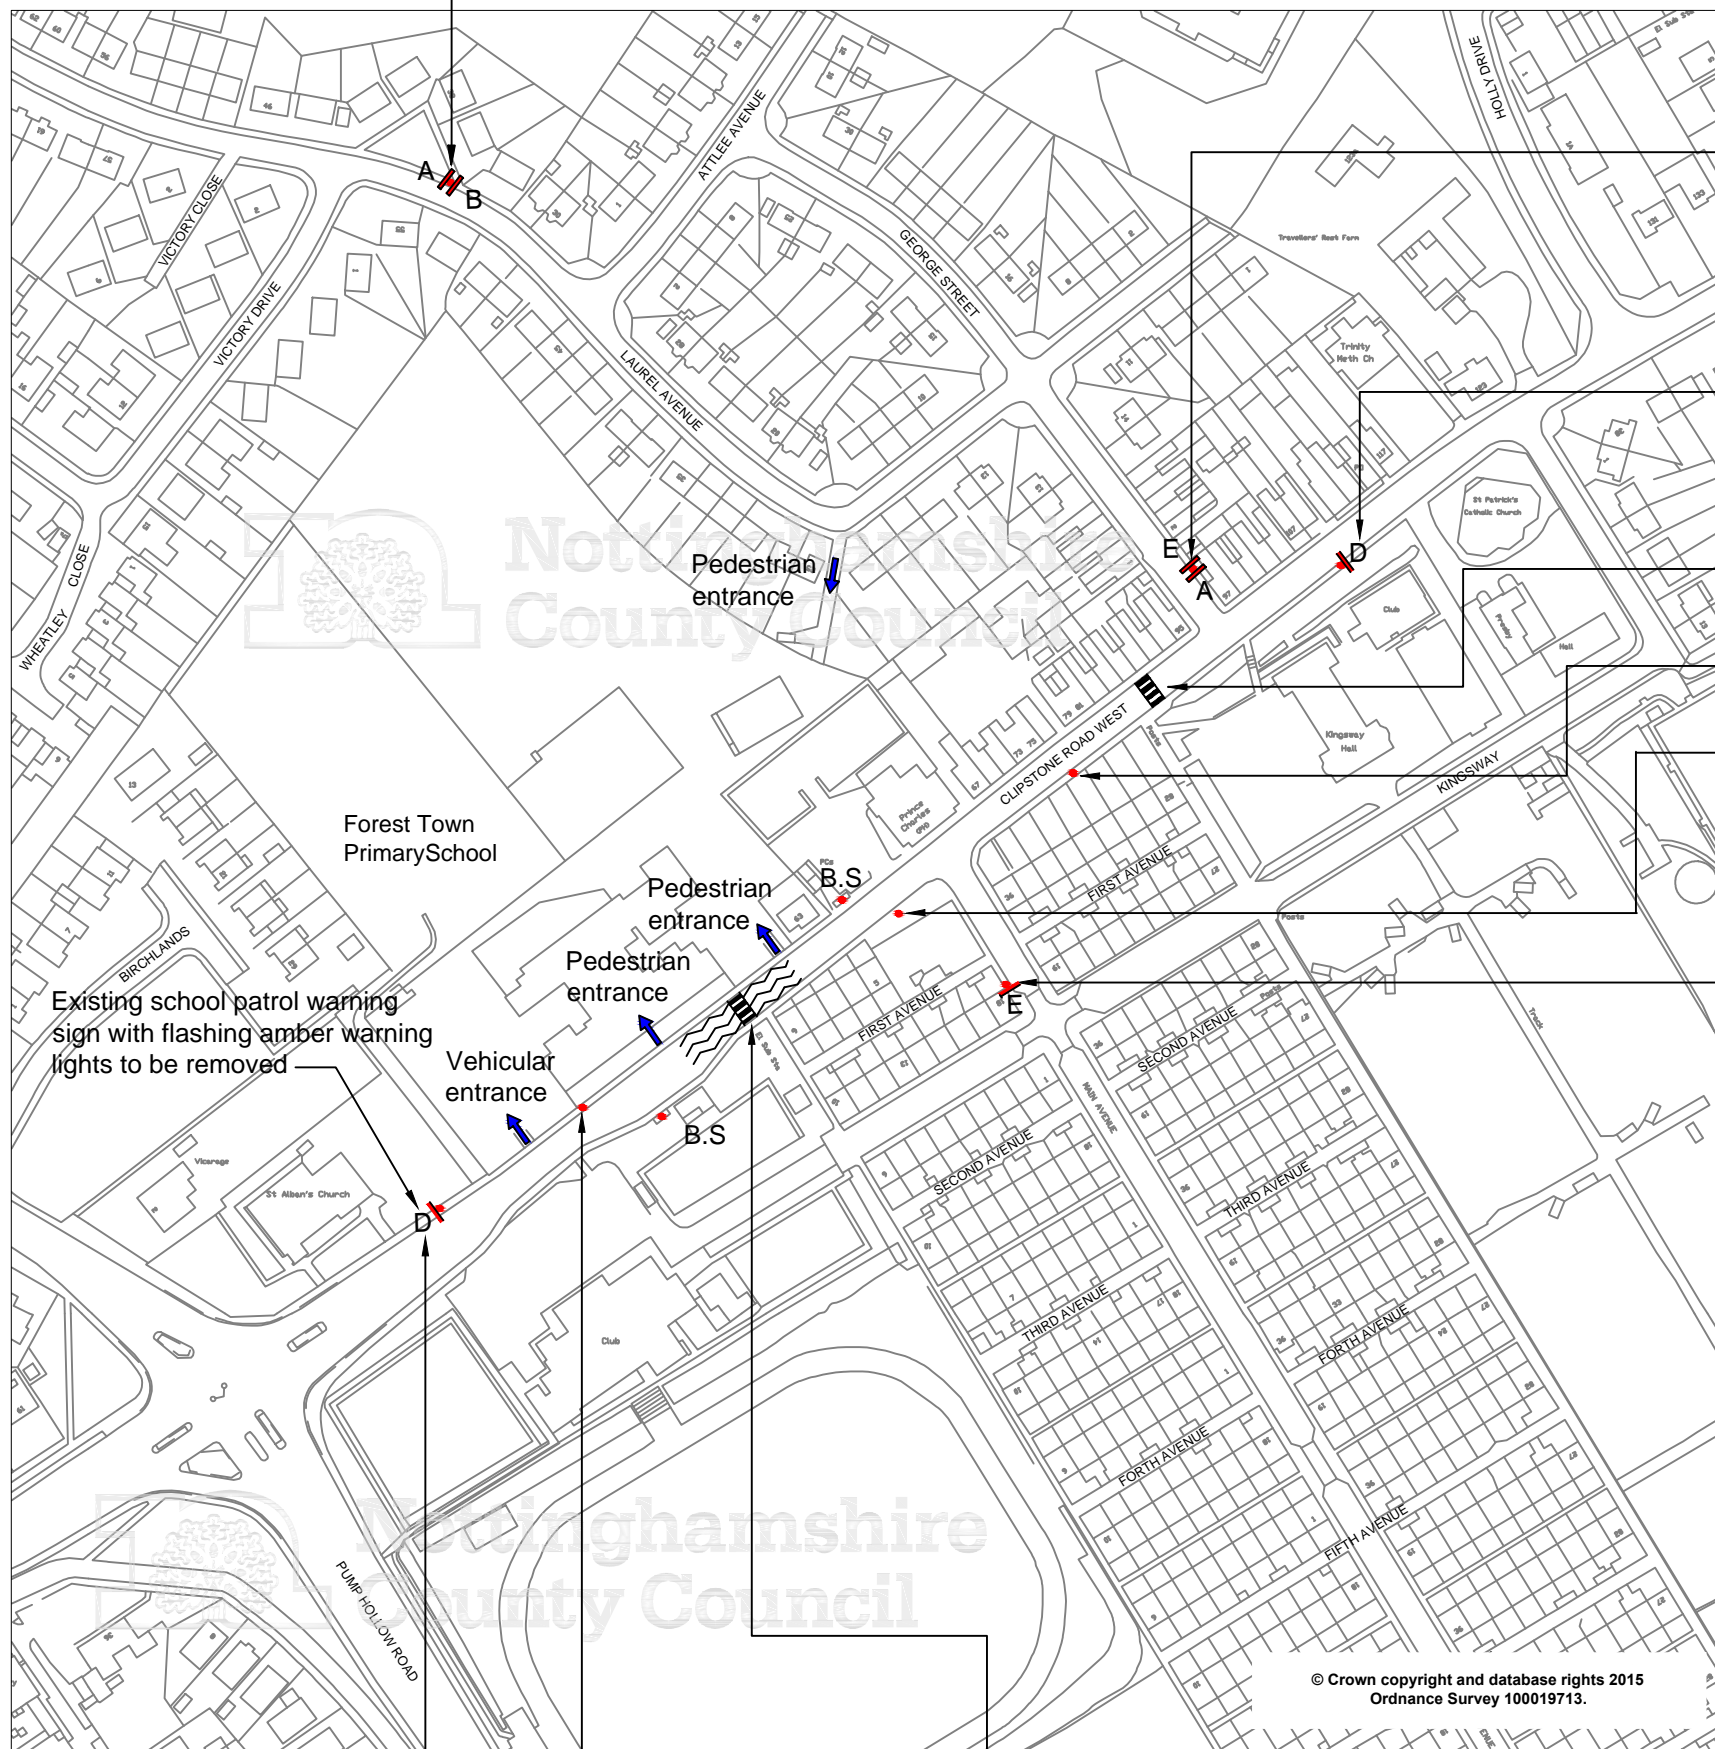

Proposed signs mounted back to back on 1no 76mm post, 2.3m mounting height, post to be installed to rear of footway

Proposed sign and flashing amber warning light mounted on 1 no 114mm broad based post, 2.3m mounting height, to be installed in the footpath

Existing zebra crossing to be retained

Existing school patrol warning sign to be removed

Existing school patrol warning sign with flashing amber warning lights to be removed

Proposed advisory sign for 20mph speed limit, mounted on 1no 76mm post, 2.3m mounting height to be installed to rear of footway

Existing school patrol warning sign with flashing amber warning lights to be removed

Existing school patrol warning sign to be retained

Proposed puffin crossing to be constructed separately

Proposed sign and flashing amber warning light mounted on 1 no 114mm broad based post 2.3m mounting height, to be installed in the footpath

Rev Status	Description	Drawn	Chk'd	Auth	Date
Project <b>20mph School Speed Limit</b>					
Property No.		Project No.			
Title <b>Forest Town Primary &amp; Nursery School Mansfield</b>					
Scale	Drawn	H.J.	Date		4/6/15
1:2000@A3	Chk'd	A.S.	Date		16/6/16
	Auth	A.S.	Traced	K.H.	
Drawing No.			Rev		
<b>LR/P.H.IK.91415.02/213</b>					

**Nottinghamshire County Council**  
 Trent Bridge House, Fox Road,  
 West Bridgford, Nottingham, NG2 6BJ  
 Tel: 0300 500 80 80