


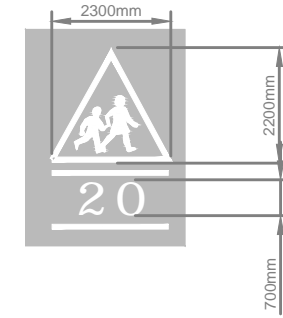

▲ 20mph speed marking



(Note: Road marking shown for illustrative purposes only)

➡ Entrance to School



No footway or verge!
Proposed 20mph speed marking painted on road

Existing bus stop retained.


Existing school warning sign and SLOW road marking retained.

Proposed 20mph speed marking painted on road

Existing "Give way" sign to be retained.

Existing interactive sign to front of verge to be retained.

Existing lamp column to be retained.

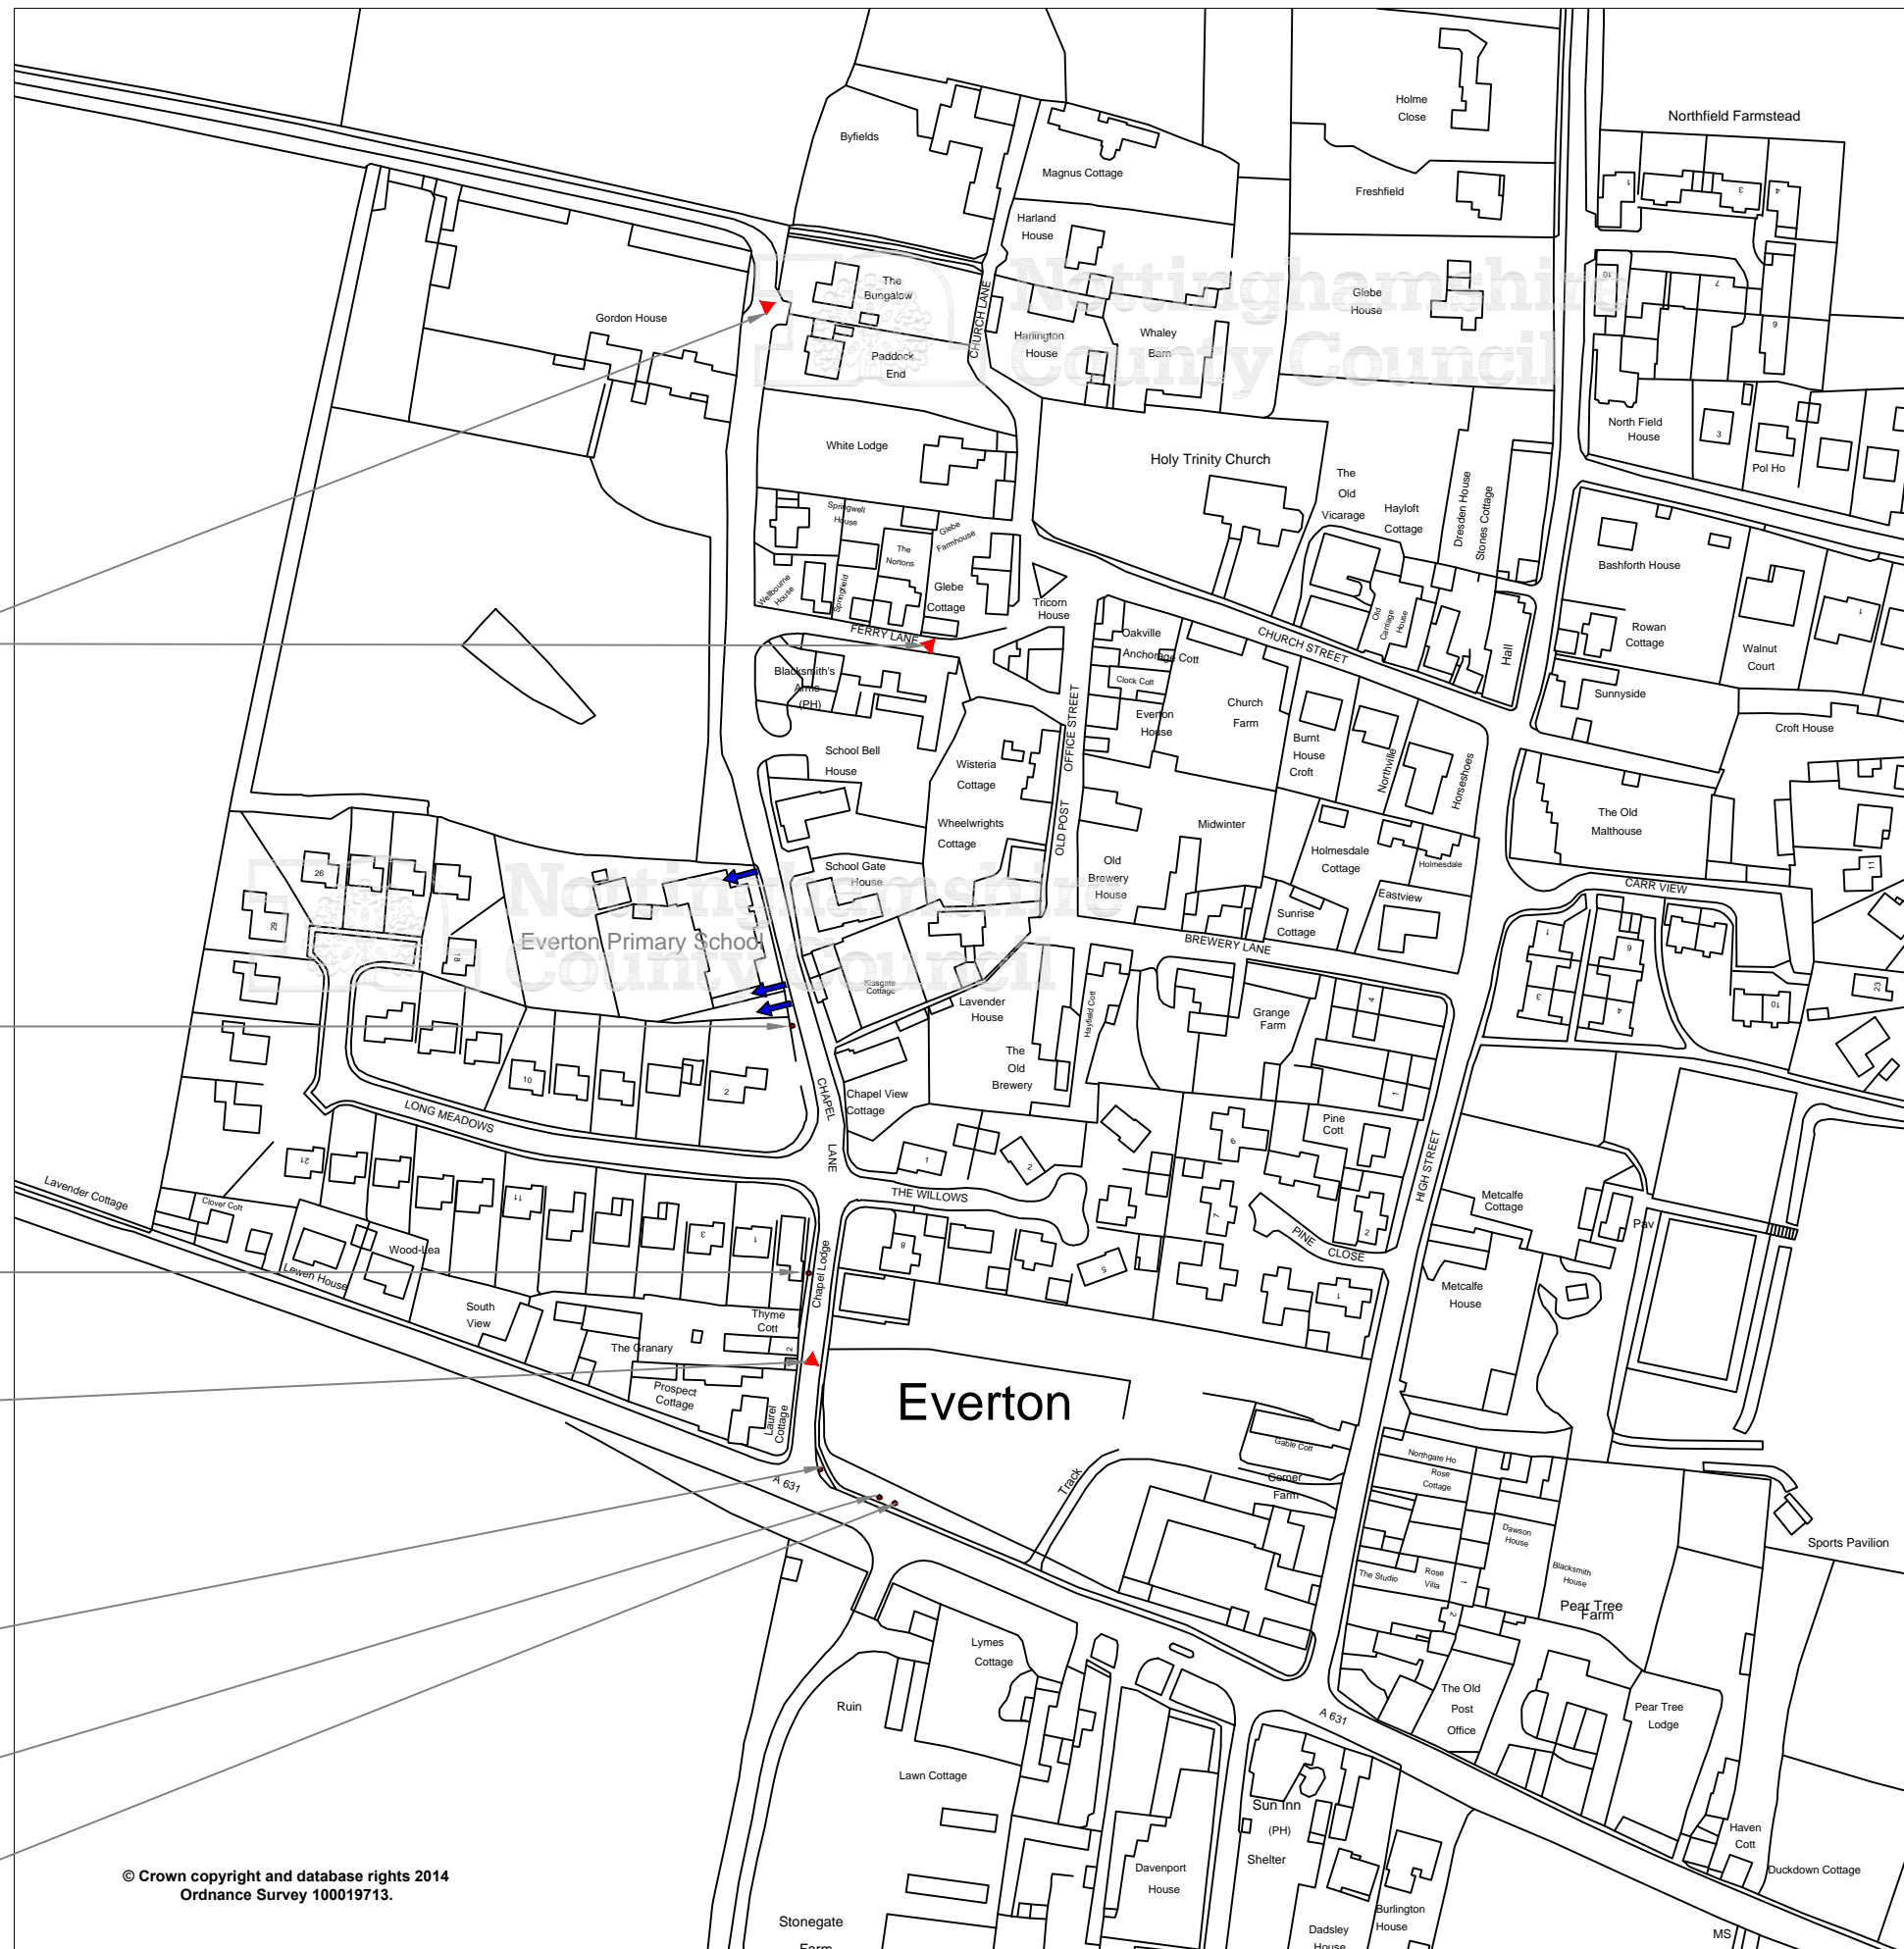

© Crown copyright and database rights 2014
Ordnance Survey 100019713.

A	Sign on Chapel Lane omitted and road marking added	A.S	S.M	S.M	7.10.16
Rev	Description	Drawn	Ch'kd	Auth	Date

20mph School Speed Limit

Property No. Project No.

Everton Primary School Everton

Scale	Drawn	A.S	Date	9.3.15
1:200-@A3	Ch'kd	S.M	Date	9.3.15
	Auth		Traced	

Drawing No. Rev
LR/P.H.IK61415.02/191 A



Trent Bridge House, Fox Road,
West Bridgford, Nottingham, NG2 6BJ
Tel: 0300 500 80 80

© Nottinghamshire County Council