


Proposed double yellow lines - No Waiting at any Time. (to replace the existing "H" bar markings)

Existing double yellow lines - No Waiting at any Time.

Existing double yellow lines - No Waiting at any Time.

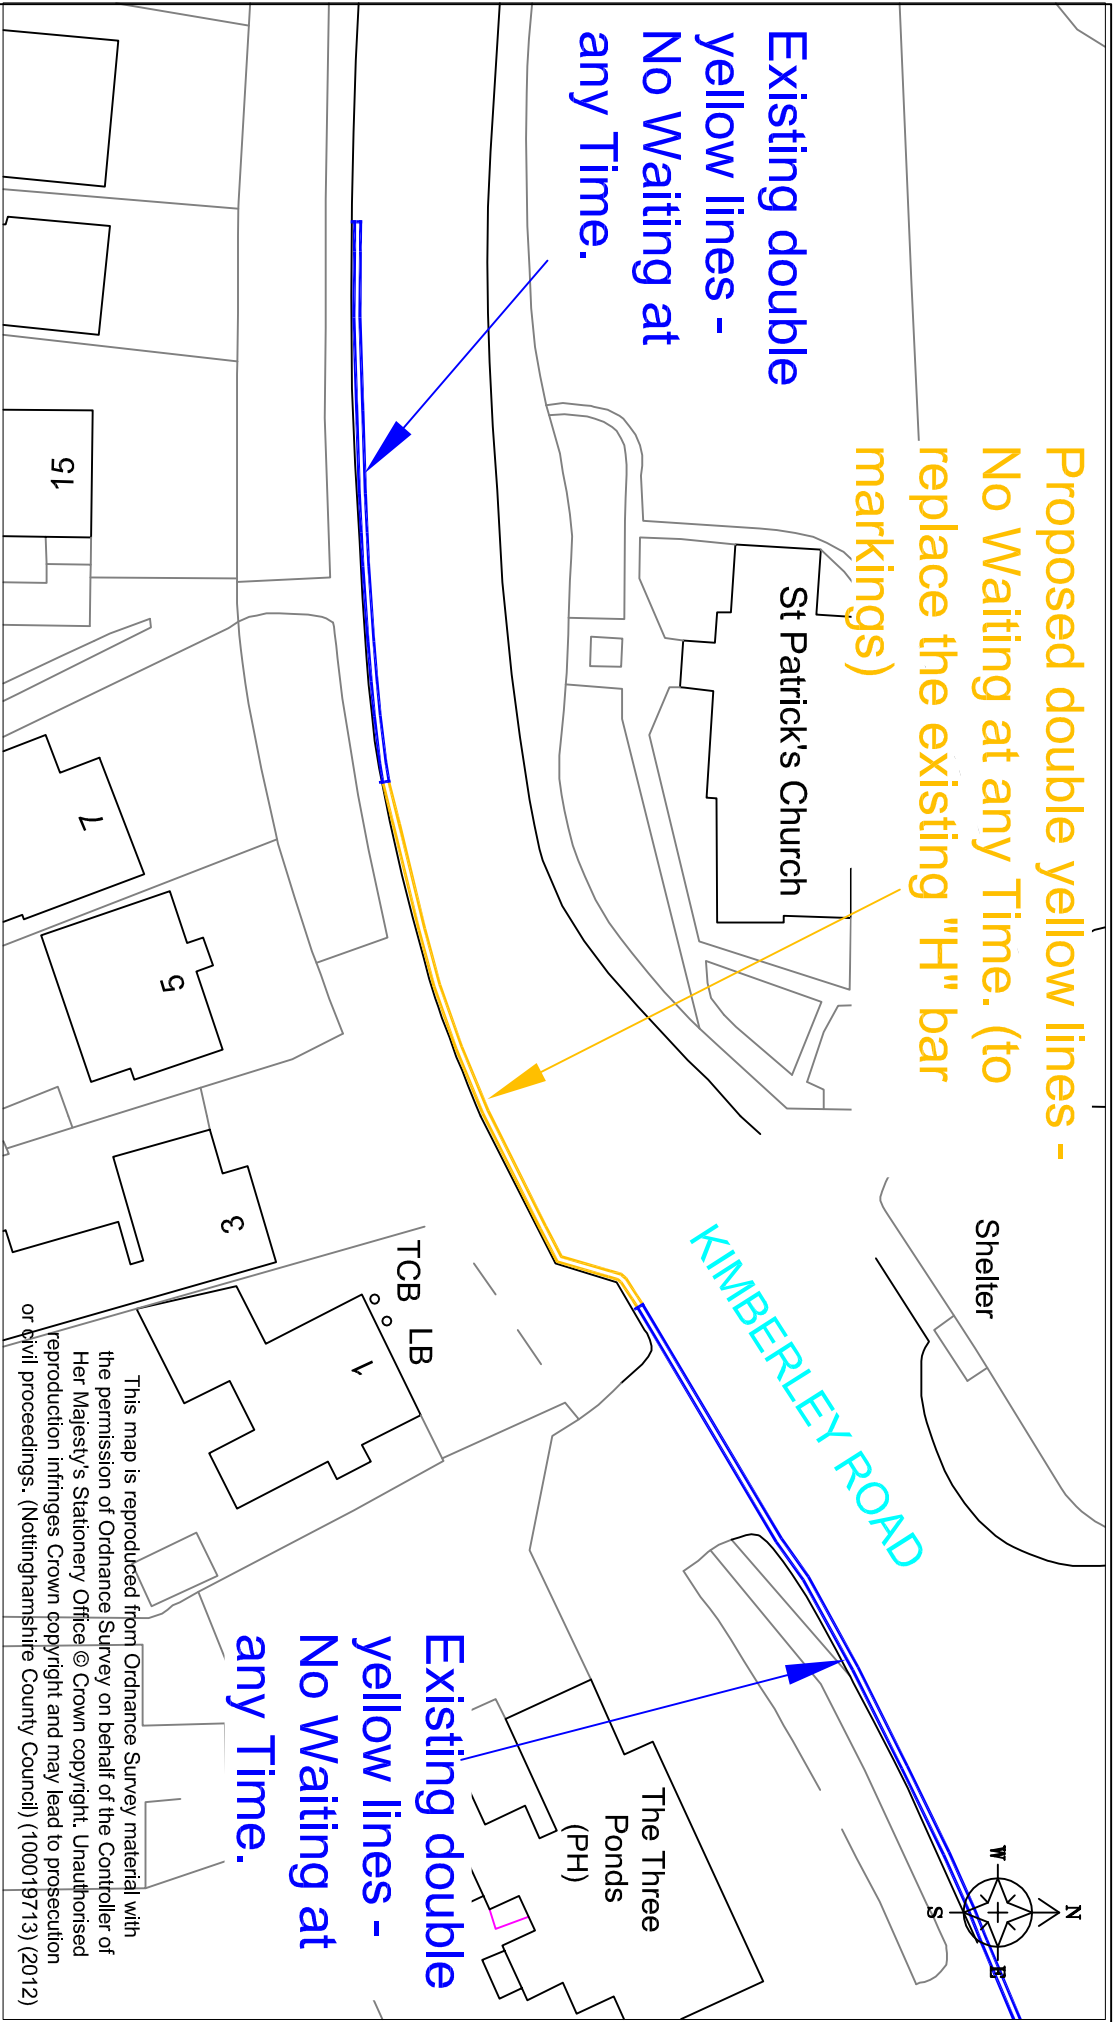

This map is reproduced from Ordnance Survey material with the permission of Ordnance Survey on behalf of the Controller of Her Majesty's Stationery Office © Crown copyright. Unauthorised reproduction infringes Crown copyright and may lead to prosecution or civil proceedings. (Nottinghamshire County Council) (1000197/3) (2012)

Rev	Description	Drawn	Date	Drawn	Chkd	Auth	Date
		J.A. Burton	July 2012				

Kimberley Road, Nuthall

Project Property No. Project No. TRO 5141



Trent Bridge House, Fox Road,
West Bridgford, Nottingham, NG2 8BJ
Tel: 08449 808080

© Nottinghamshire County Council

Title Plan Layout

Drawing No. H/04078/1910/01

Proposed No Waiting at Time Restrictions

Rev	Description	Drawn	Date	Drawn	Chkd	Auth	Date
		J.A. Burton	July 2012				

Scale 1:500