


Map referred to in The Nottinghamshire County Council (Gedling Access Road) Compulsory Purchase Order 2018

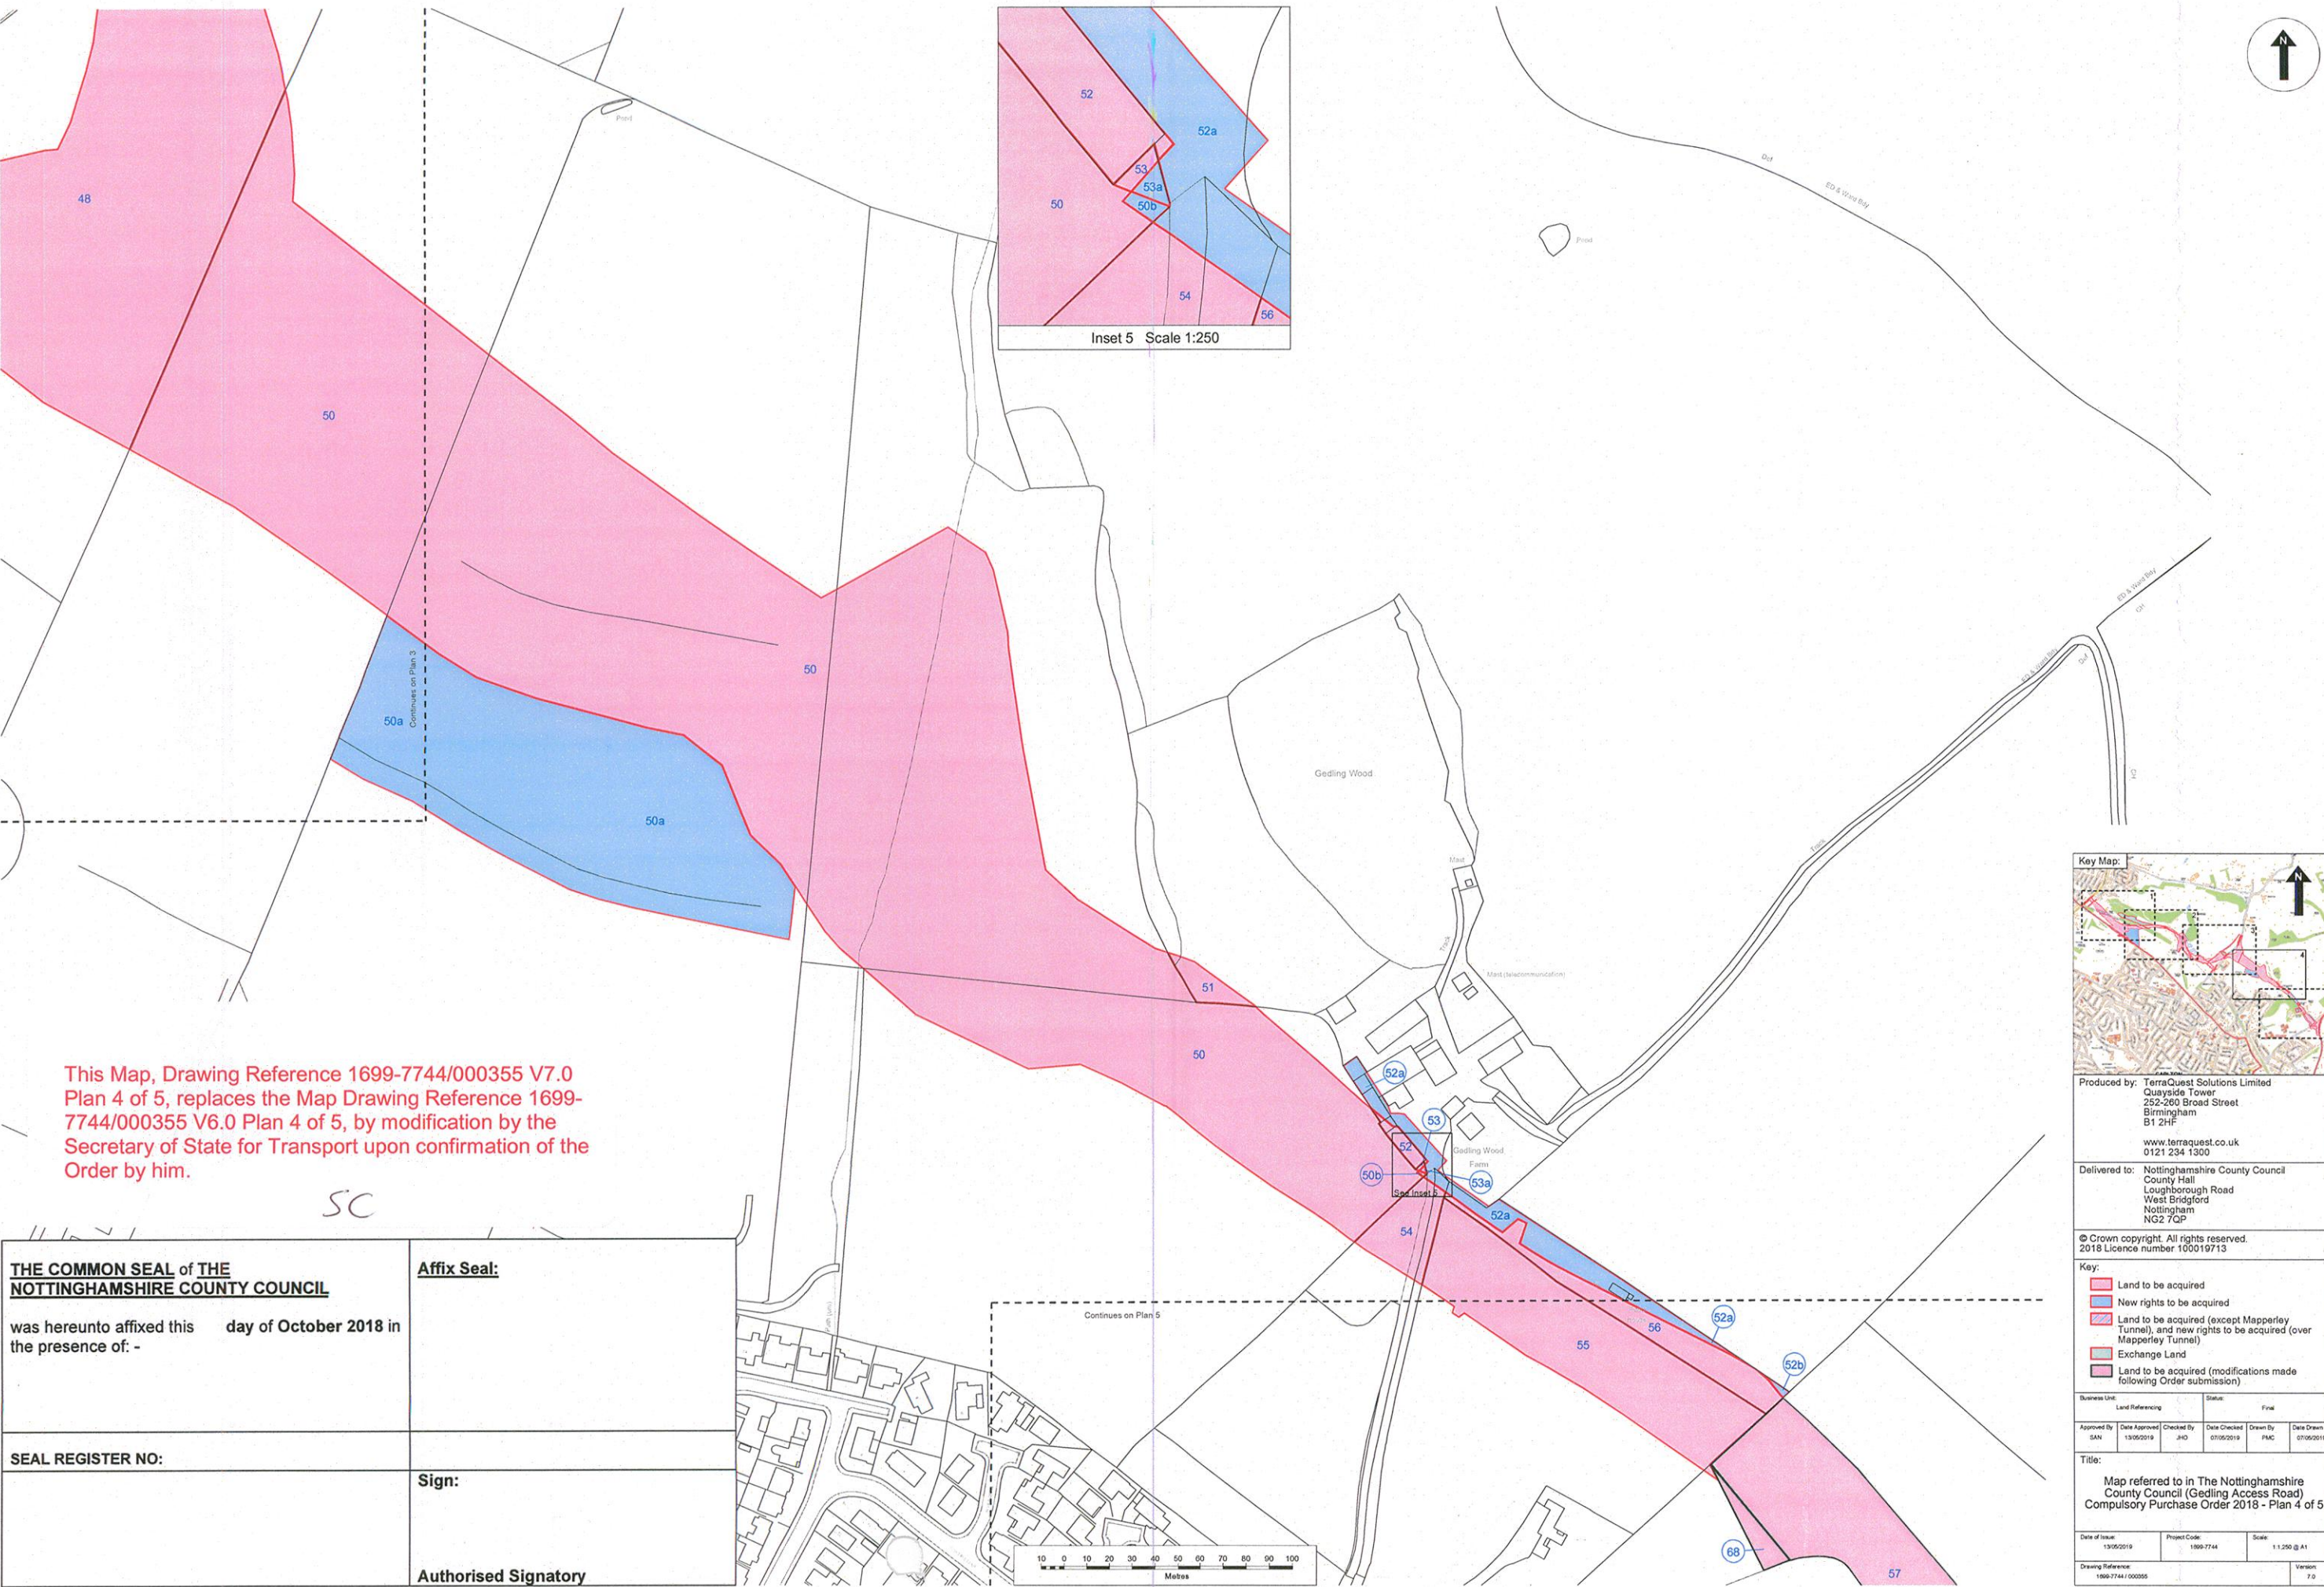

This Map, Drawing Reference 1699-7744/000355 V7.0 Plan 4 of 5, replaces the Map Drawing Reference 1699-7744/000355 V6.0 Plan 4 of 5, by modification by the Secretary of State for Transport upon confirmation of the Order by him.

THE COMMON SEAL of THE NOTTINGHAMSHIRE COUNTY COUNCIL	Affix Seal:
was hereunto affixed this day of October 2018 in the presence of: -	
SEAL REGISTER NO:	Sign:
	Authorised Signatory

Key Map:

Produced by: TerraQuest Solutions Limited
Quayside Tower
252-260 Broad Street
Birmingham
B1 2HF
www.terraquest.co.uk
0121 234 1300

Delivered to: Nottinghamshire County Council
County Hall
Loughborough Road
West Bridgford
Nottingham
NG2 7QP

© Crown copyright. All rights reserved.
2018 Licence number 100019713

Key:

- Land to be acquired
- New rights to be acquired
- Land to be acquired (except Mapperley Tunnel), and new rights to be acquired (over Mapperley Tunnel)
- Exchange Land
- Land to be acquired (modifications made following Order submission)

Business Unit	Land Referencing	Status	Final
Approved By	Date Approved	Checked By	Date Checked
SAN	13/05/2019	JHO	07/05/2019
Drawn By	Date Drawn	Drawn By	Date Drawn
PMC	07/05/2019	PMC	07/05/2019

Title:

Map referred to in The Nottinghamshire County Council (Gedling Access Road) Compulsory Purchase Order 2018 - Plan 4 of 5

Date of Issue	Project Code	Scale
13/05/2019	1699-7744	1:1,250 @ A1
Drawing Reference	Version	
1699-7744 / 000355	7.0	