

Key


- Area of shrub, sub-shrub & herbaceous woodland mix planting under trees.
- Proposed flowering native dry meadow grassland managed by two cuts/year
- Proposed native sub-shrub & herbaceous woodland mix planting under trees
- Mown amenity grass strip to edge of verge
- Species rich hedgerow with hedgerow
- Existing Hedge
- Proposed Timber 4 bar fencing.
- Some areas of proposed landscape within sections of arable land, are subject to change to accommodate new woodland connecting into existing retained copse and tree belts, in accordance with BNG requirements.
- Existing Trees to be retained
- Proposed onsite native scrub planting for biodiversity mitigation

Hedge mix

Ca	Corylus avellana	Common Hazel	15%
Cm	Crataegus monogyna	Hawthorn	40%
Csa	Cornus sanguinea	Dogwood	5%
la	Ilex aquifolium	Holly	10%
Lv	Ligustrum vulgare	Privet (wild)	5%
Psp	Prunus spinosa	Blackthorn	20%
Rc	Rosa canina	Dog Rose	5%

Tree Species Key

Ac	Ac	Acer campestre	Field Maple
Ag	Ag	Alnus glutinosa	Common Alder
Cm	Cm	Crataegus monogyna	Hawthorn
Ca	Ca	Corylus avellana	Common Hazel
la	la	Ilex aquifolium	Holly
Ms	Ms	Malus sylvestris	Crab Apple
Pav	Pav	Prunus avium	Wild Cherry
Psp	Psp	Prunus spinosa	Blackthorn
Qr	Qr	Quercus robur	English Oak
Sal	Sal	Salix alba	White Willow

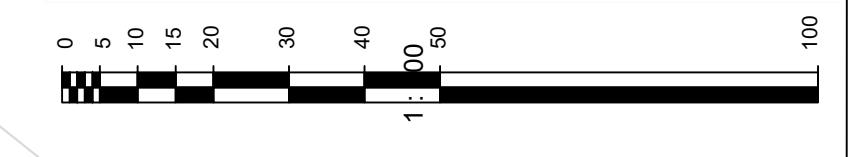

Note
Some areas of proposed landscape within sections of arable land, are subject to change to accommodate new woodland connecting into existing retained copse and tree belts, in accordance with BNG requirements.

D	Area of mixed native scrub amended	AS	AS	AS	02/08/22
C	Inclusion of visibility splay and area of land for onsite Biodiversity mitigation	MTE	DC	MTE	27/07/22
B	Red Boundary Line changed/Hard standing added/1 No Qr Tree Removed/Bridle path added on the corner of East Bridford Rd		M.E.	M.E.	20/05/22
A	Bridleway link & Pegasus crossing updated	MTE	DC	MTE	22/01/20 22
Rev.	Description	Drawn	Ch'kd	Auth	Date

**A614/A6097
CORRIDOR IMPROVEMENTS
KIRK HILL JUNCTION**

Status: For Planning
Project No: 20249

**Kirk Hill
Landscape Design Proposals**

Scale: 1:500 @A1
Drawn: M.E.
Date: Oct 21
Ch'd: M.T.E.
Date: 8/12/21
Auth: M.T.E.
Traced: K.H.

Drawing No: 20249/ELS/KH007/00002
Rev: D

in partnership with

Nottinghamshire County Council
www.viam.com.uk Tel 0115 804 2100
Bilthorpe Depot, Bilthorpe Business Park, Bilthorpe, Nottinghamshire, NG22 8ST