

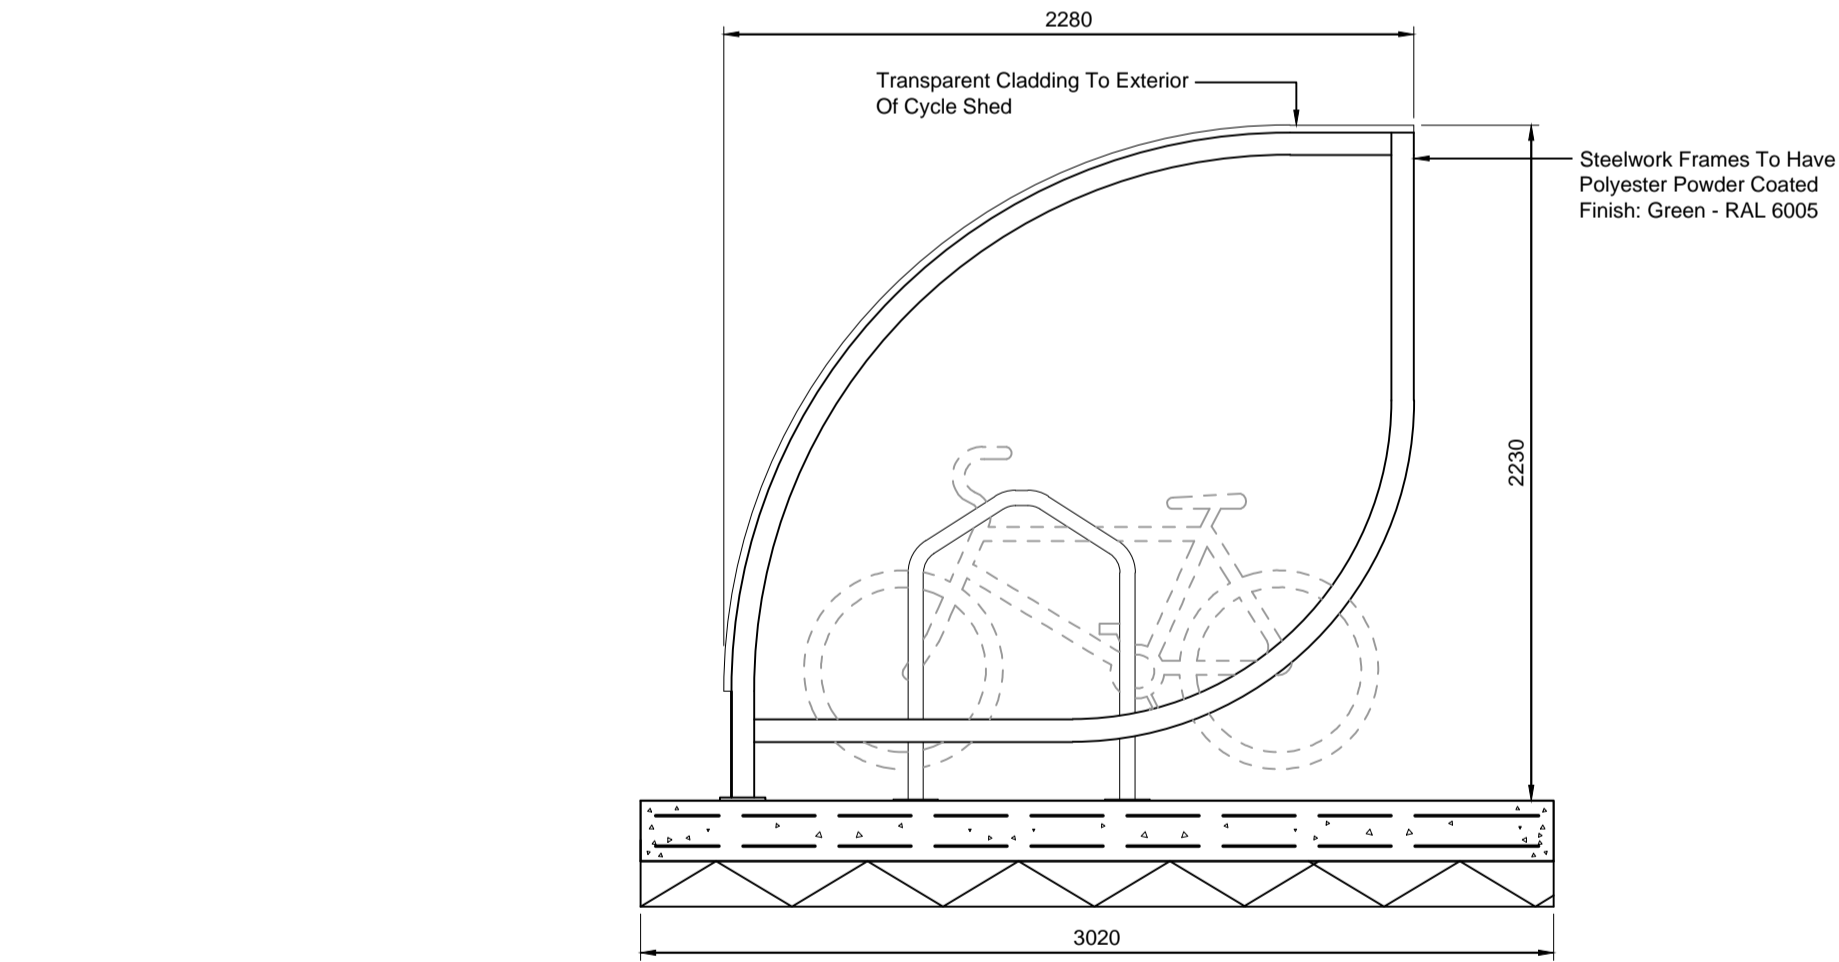
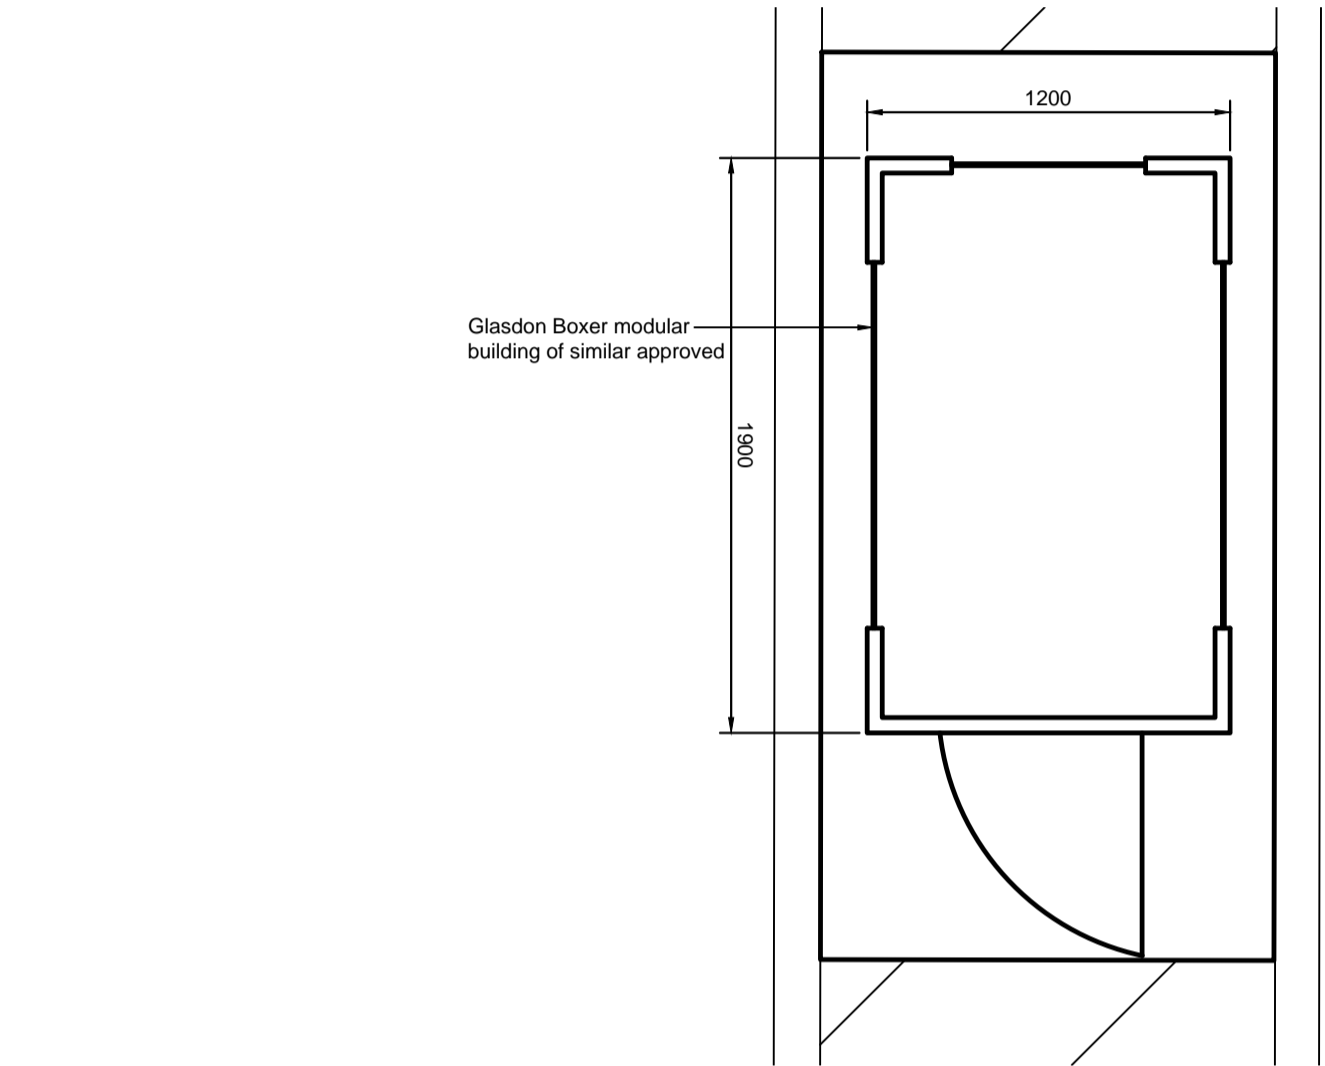



Weighbridge Kiosk Image (Illustrative)

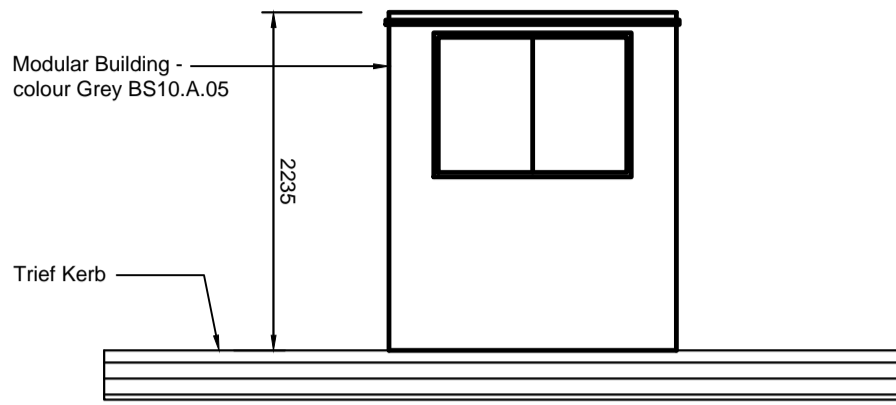

Cycle Shelter Image (Illustrative)

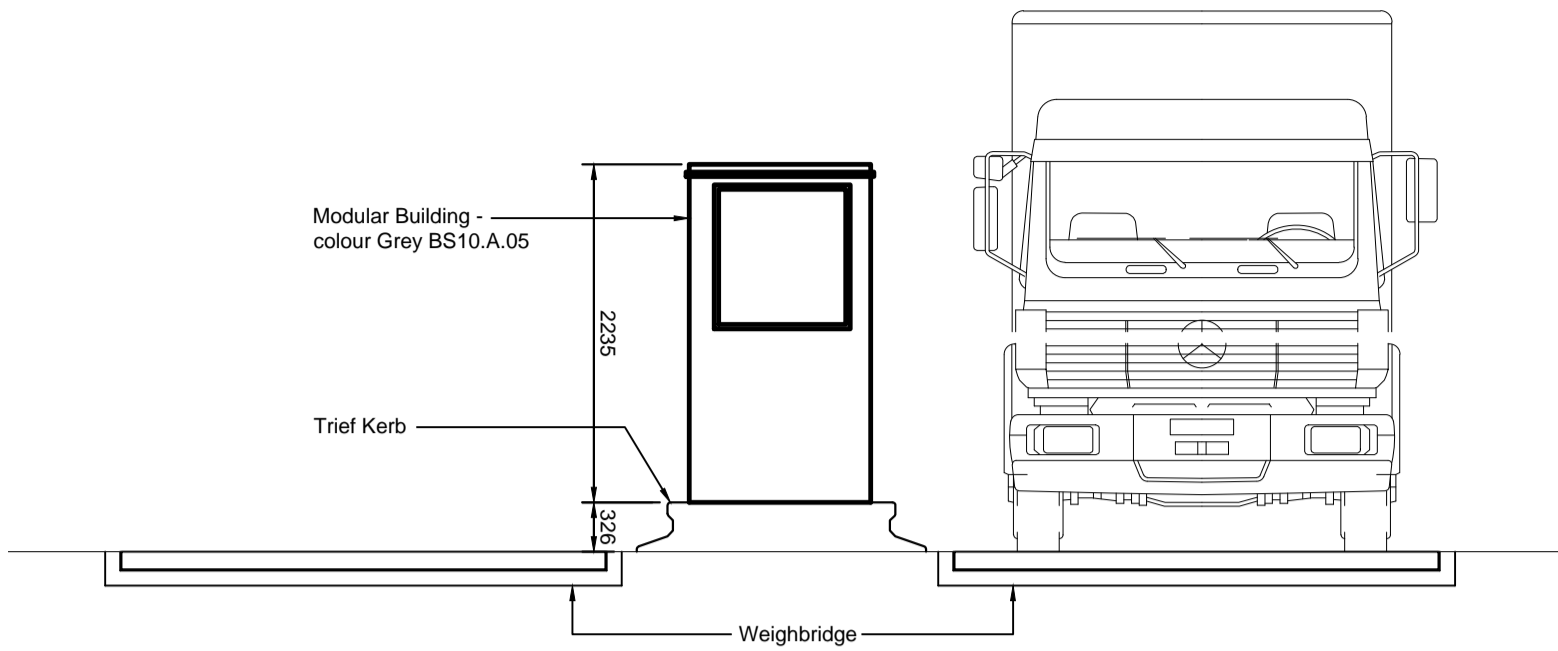

Cycle Shelter Section Scale 1:25

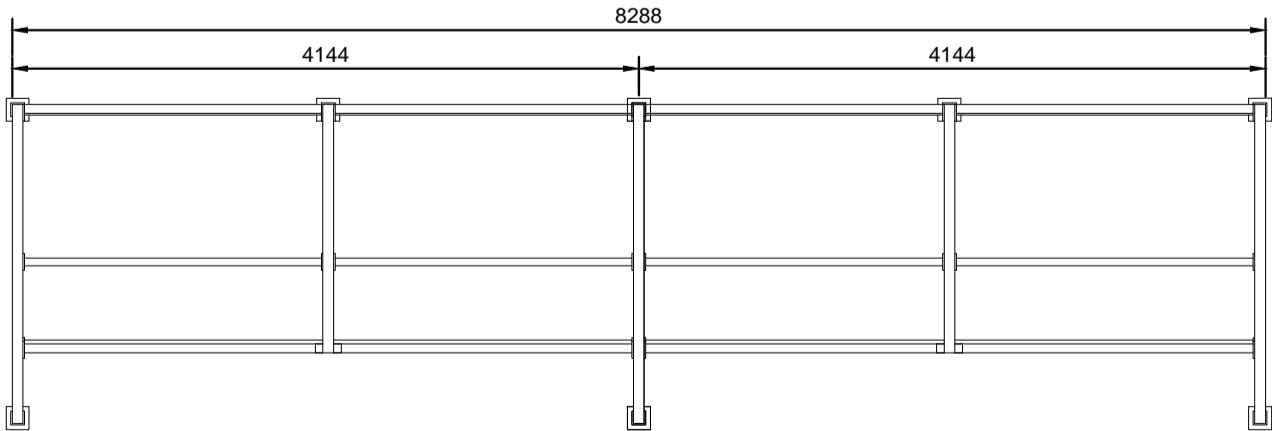

Cycle Shelter Plan Scale 1:50

- Dimensions are in millimeters, unless stated otherwise.
 - Scaling of this drawing is not recommended.
 - It is the recipient's responsibility to print this document to the correct scale.
 - All relevant drawings and specifications should be read in conjunction with this drawing.

A Key Plan updated showing Vehicles crew building added.		JCB	GM:	05.11.13
rev	amendments	by	ckd	date

Bilthorpe Energy Centre
Ancillary Buildings

Peel Environmental Management Ltd. & Bilthorpe Waste Ltd.

umc architects

Newark Beacon Innovation Centre, Caffreys Way, Newark, Nottinghamshire NG24 2TN
 t: +44 (0)1636 653027 f: +44 (0)1636 653010 e: info@umcarchitects.com

Drawing Status:	Preliminary
Drawn:	JCB
Date:	15/10/2013
Scale:	As shown A1
Drawing no:	Revision:
1301 P010	A