
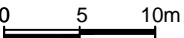


Section A-A Acoustic Screening

Scale 1:500

Note
See Drawing 13 for Section Locations

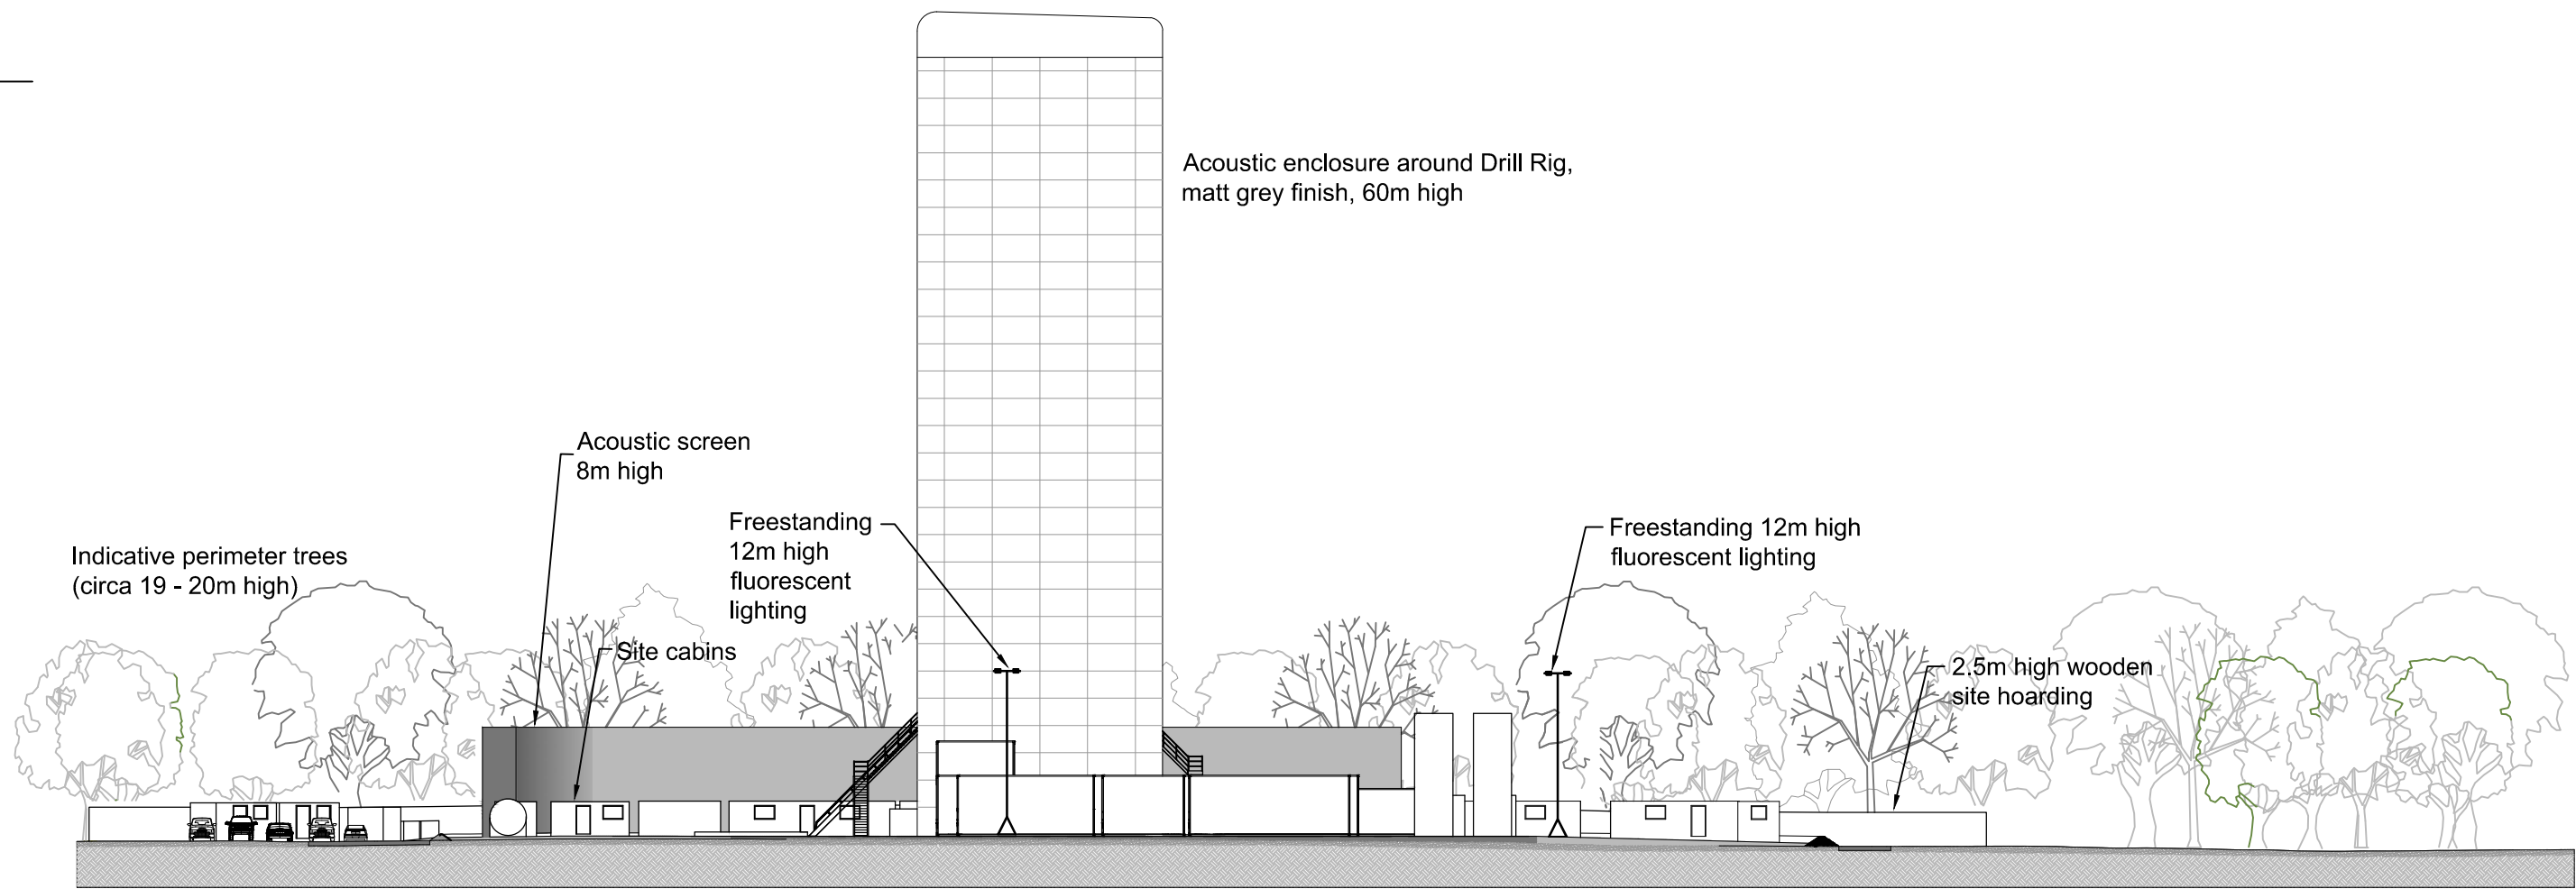

Section B-B Acoustic Screening

Scale 1:500

