


## Section A-A - Phase 3

Scale 1:500

0 5m 10m

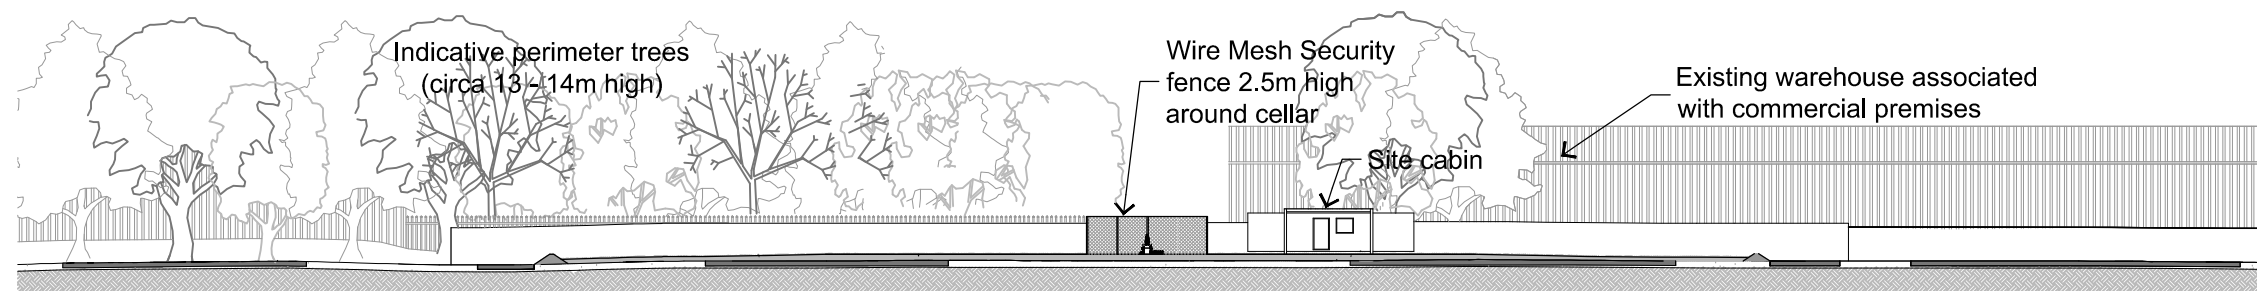

## Section B-B - Phase 3

Scale 1:500

0 5m 10m

NOTE  
SEE DRAWING 16 FOR SECTION LOCATIONS

 <p><b>R Elliott Associates Ltd</b> Consulting Structural &amp; Civil Engineers</p> <p>01590 683 176 info@rea-td.co.uk www.rea-td.co.uk</p>	 <p><b>AECOM</b> Royal Court, Basil Close Chesterfield, S41 7SL Telephone: (01246) 209221 Fax: (01246) 209229 www.aecom.com</p>	<p>THIS DOCUMENT HAS BEEN PREPARED PURSUANT TO AND SUBJECT TO THE TERMS OF AECOM' APPOINTMENT BY ITS CLIENT. AECOM ACCEPTS NO LIABILITY FOR ANY USE OF THIS DOCUMENT OTHER THAN BY ITS ORIGINAL CLIENT OR FOLLOWING AECOM' EXPRESS AGREEMENT TO SUCH USE, AND ONLY FOR THE PURPOSES FOR WHICH IT WAS PREPARED AND PROVIDED.</p>	<p>Notes:</p>		<p>Project Title:</p> <p>Client:</p> <p>Drawing Title:</p> <p>Drawing Number:</p> <p>Scale @ A3:</p>	<p>IGAS EXPLORATORY WELLSITE SPRINGS ROAD, MISSON</p> <p>ISLAND GAS LIMITED</p> <p>PROPOSED ELEVATIONS &amp; SECTIONS - PHASE 3</p> <p>DRAWING 17</p> <p>1:500</p> <p>Drawn By: AJNE</p> <p>Date: 28.09.15</p>
--	--	---	---------------	---	--	--