
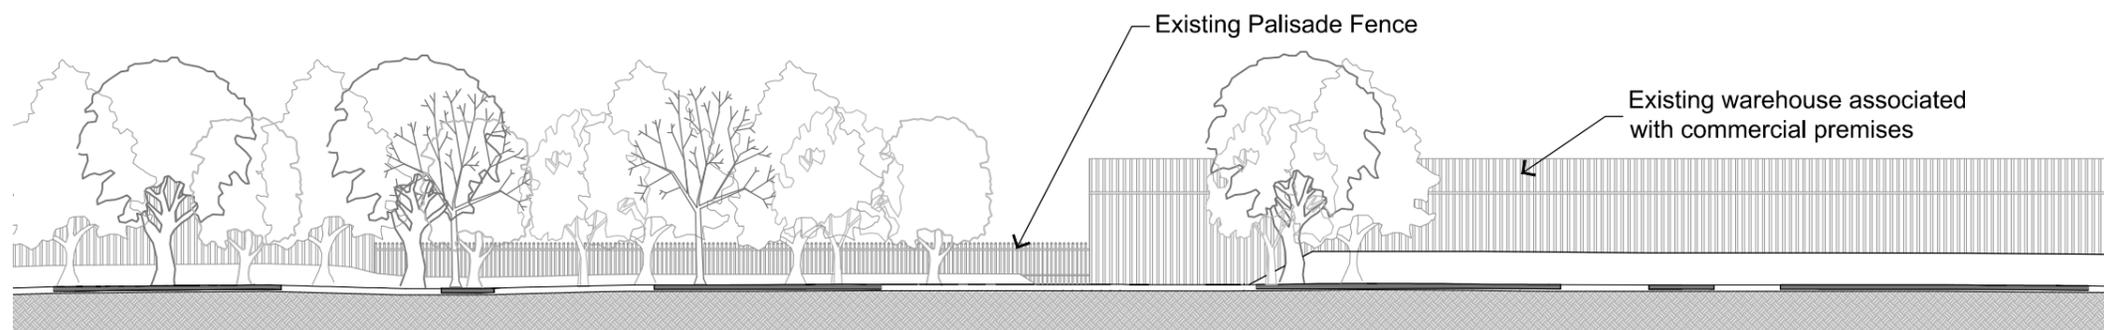



Section A-A - Phase 4

Scale 1:500

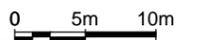

Section B-B - Phase 4

Scale 1:500

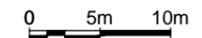

NOTE
SEE DRAWING 18 FOR SECTION LOCATIONS



THIS DOCUMENT HAS BEEN PREPARED PURSUANT TO AND SUBJECT TO THE TERMS OF AECOM' APPOINTMENT BY ITS CLIENT. AECOM ACCEPTS NO LIABILITY FOR ANY USE OF THIS DOCUMENT OTHER THAN BY ITS ORIGINAL CLIENT OR FOLLOWING AECOM' EXPRESS AGREEMENT TO SUCH USE, AND ONLY FOR THE PURPOSES FOR WHICH IT WAS PREPARED AND PROVIDED.

Notes:



| | | | |
|-----------------|--|-----------|----------|
| Project Title: | IGAS EXPLORATORY WELLSITE SPRINGS ROAD, MISSON | | |
| Client: | ISLAND GAS LIMITED | | |
| Drawing Title: | PROPOSED SITE ELEVATIONS & SECTIONS - PHASE 4 | | |
| Drawing Number: | DRAWING 19 | | |
| Scale @ A3: | 1:500 | Drawn By: | AJNE |
| | | Date: | 28.09.15 |