


05891.00001.27.TL11-1.3\_PHASE\_1\_HABITAT\_PLAN.dwg

© Crown copyright [and database rights] 2015 0100031673 Expires [19/08/16]

© This drawing and its content are the copyright of SLR Consulting Ltd and may not be reproduced or amended except by prior written permission. SLR Consulting Ltd accepts no liability for any amendments made by other persons.

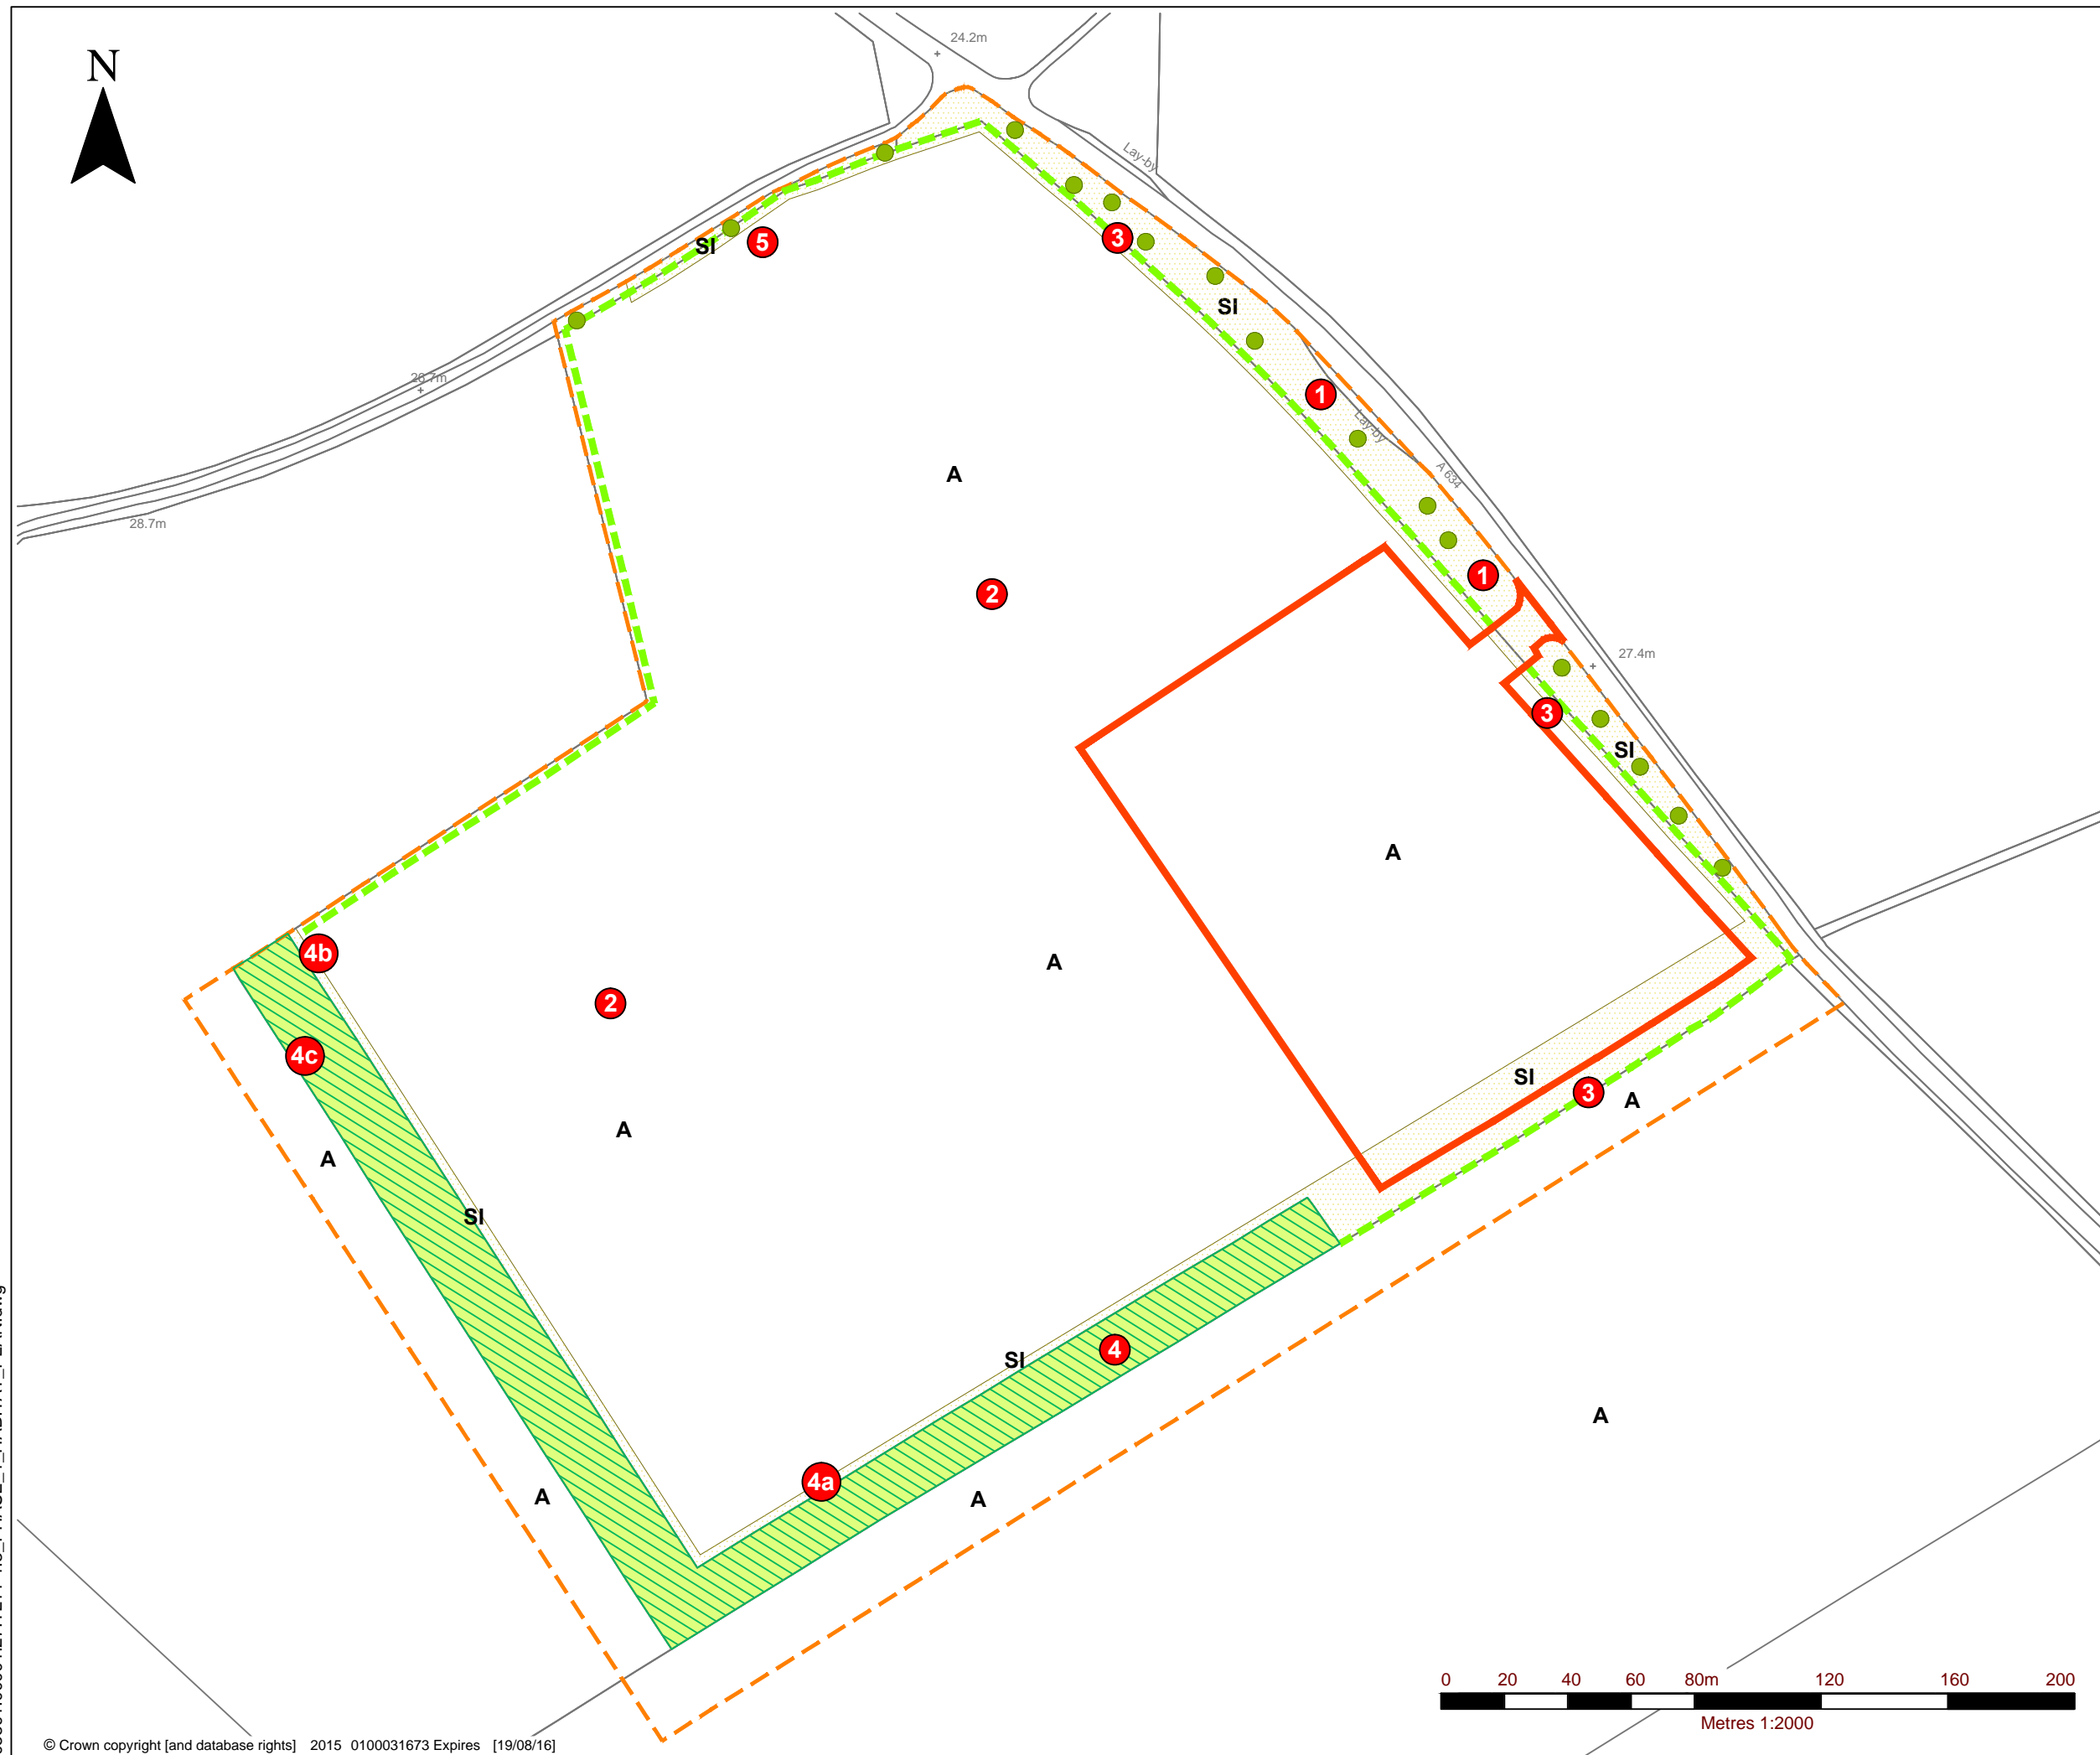

LEGEND	
	SITE BOUNDARY
	EXTENDED PHASE 1 SURVEY BOUNDARY
	NEUTRAL GRASSLAND SEMI-IMPROVED B2.2 - ROAD VERGE OR FIELD MARGIN
	YOUNG TREES
	ARABLE J11.1
	HEDGEROW (INTACT SPECIES-POOR) J2.1.2
	MIXED WOODLAND (PLANTATION) A1.3.2
	TARGET NOTES



2ND FLOOR  
HERMES HOUSE  
HOLSWORTH PARK  
OXON BUSINESS PARK  
SHREWSBURY, SY3 5HJ  
T: 01743 239250  
www.slrconsulting.com

TORWORTH  
EXPLORATORY BOREHOLE  
PHASE 1 HABITAT PLAN  
DRAWING TL 11/1

Scale 1:2000 @ A3	Date FEBRUARY 2016
----------------------	-----------------------

