


05891.00001.16.TL2.1_PROPOSED_SITE_PLAN.dwg

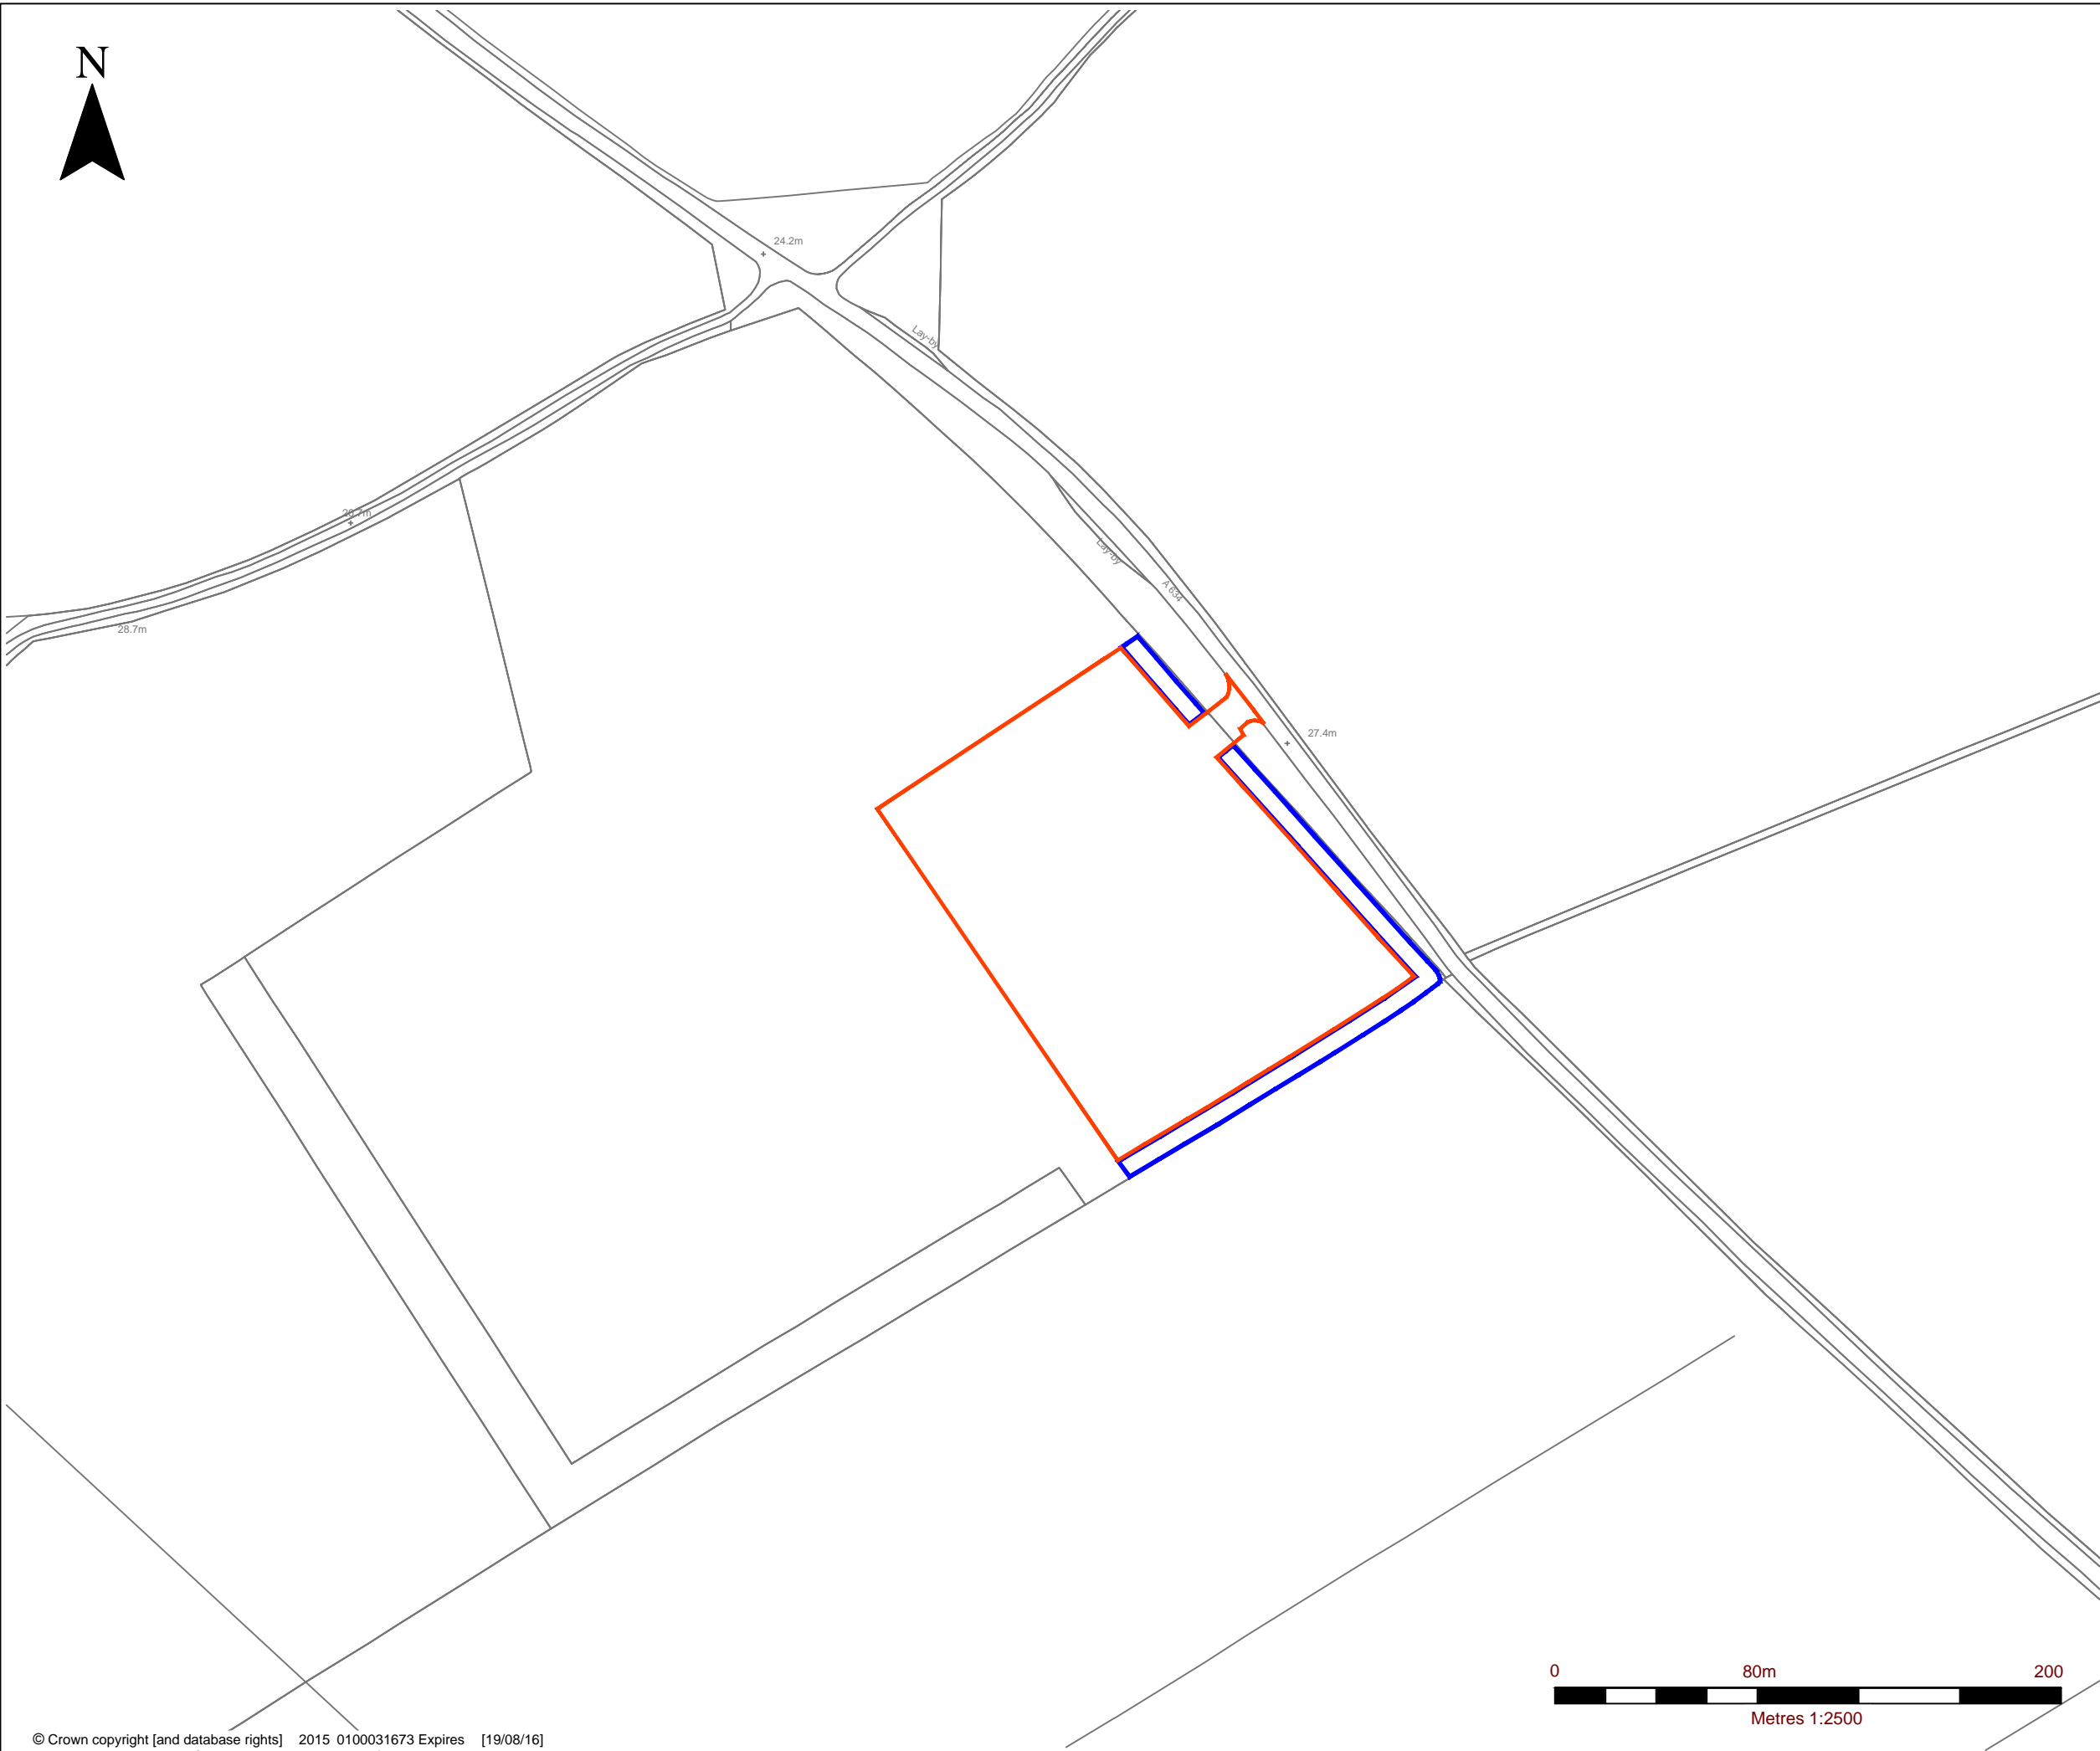

LEGEND	
	PLANNING APPLICATION BOUNDARY
	LAND UNDER APPLICANTS CONTROL

GREENWOOD HOUSE
ROWDEN LANE
BRADFORD-ON-AVON
WILTS. BA15 2AU
T: 01225 309400
F: 01225 309401
www.slrconsulting.com

RET FORD ROAD

TINKER LANE 1 EXPLORATORY BOREHOLE

PROPOSED SITE PLAN

DRAWING TL2

Scale
1:2500 @ A3

Date
DECEMBER 2015