


Proposed Section A-A - Construction Phase

Scale 1:500


0 5m 10m

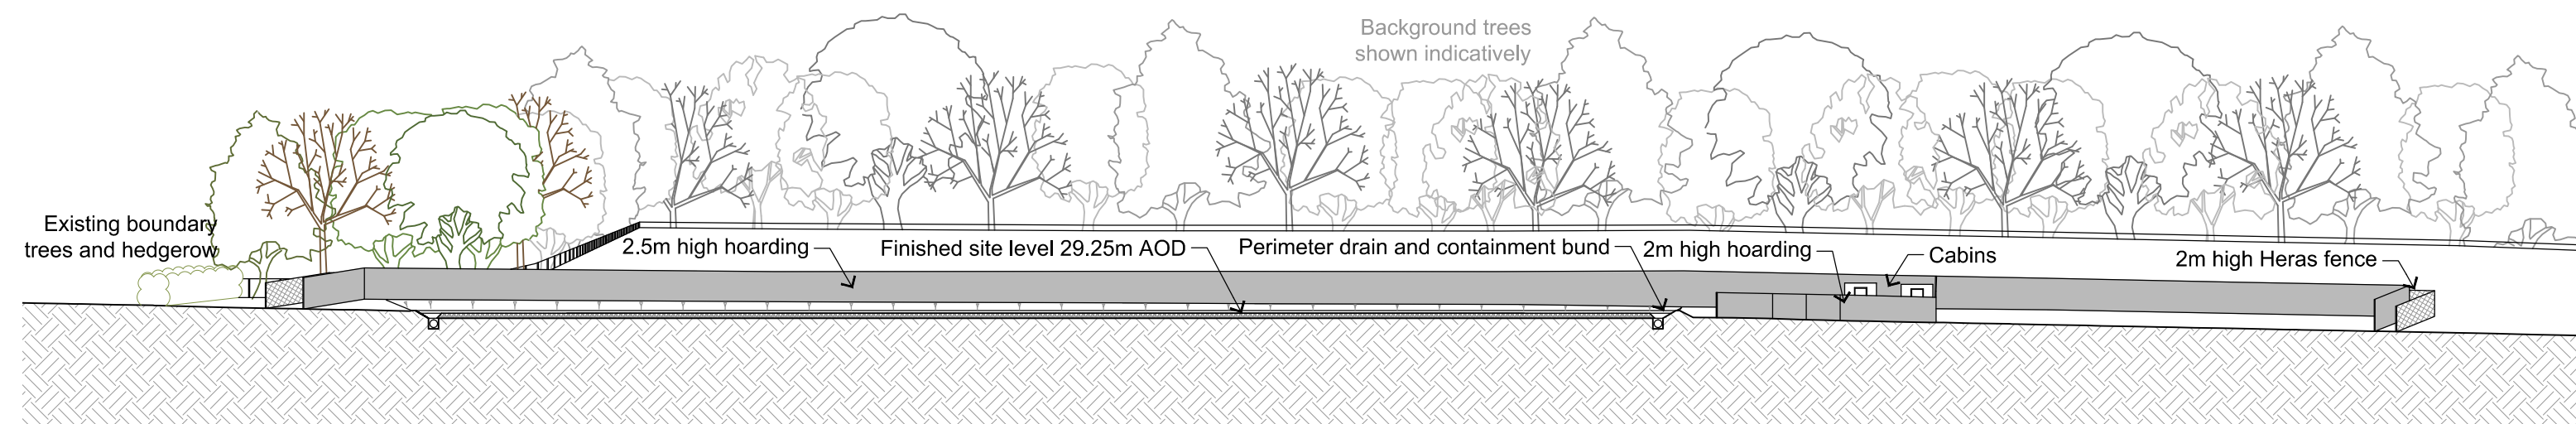

Proposed Section B-B - Construction Phase

Scale 1:500

0 5m 10m

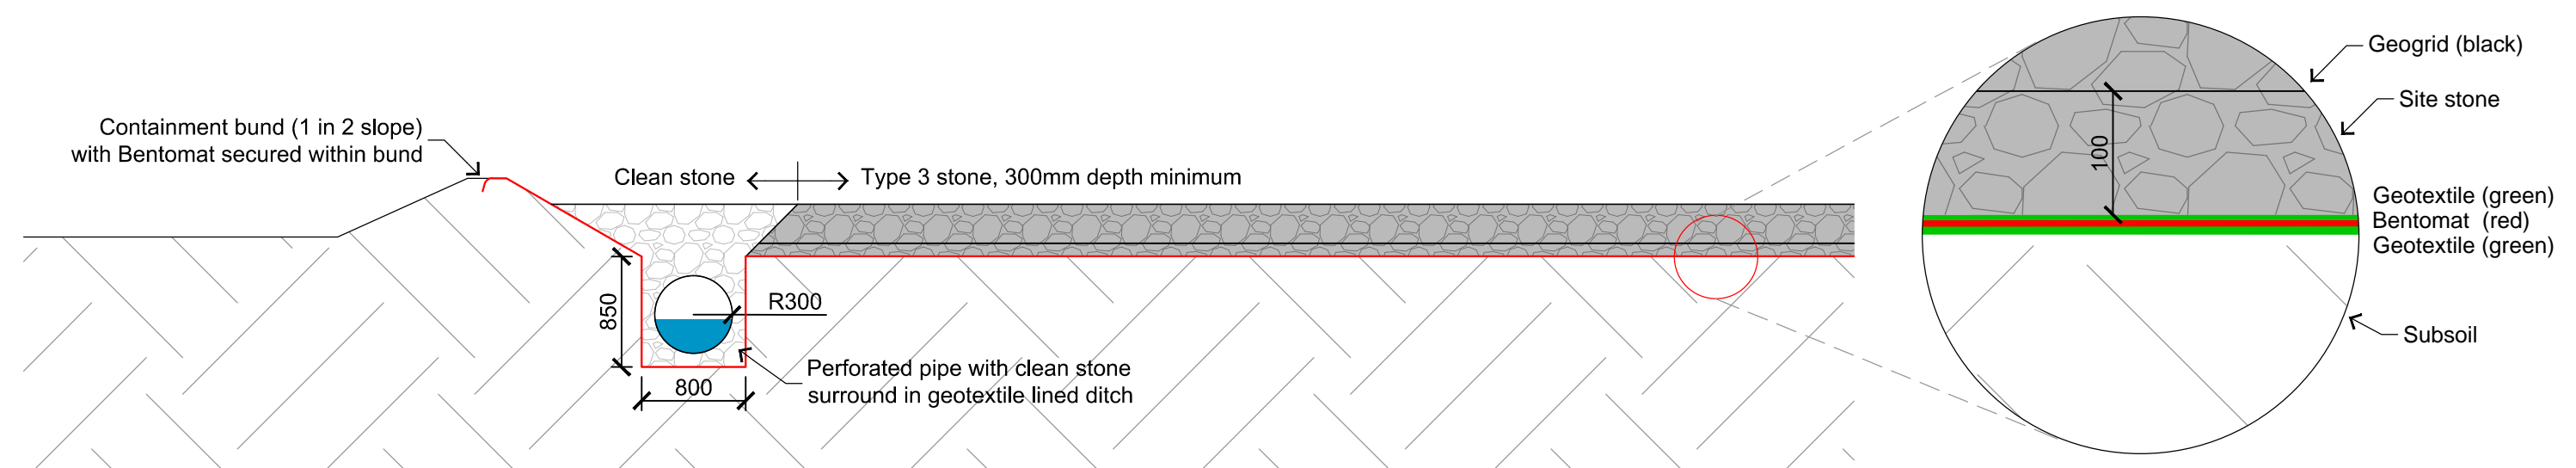

Site Construction Section

Scale 1:50

0 0.5m 1.0m

R ELLIOTT ASSOCIATES LTD
CONSULTING STRUCTURAL & CIVIL ENGINEERS

t: (01590) 683176 f: (01590) 683533 info@rea-ltd.co.uk www.rea-ltd.co.uk



Dennett House
Brighton Road
Sway
Lymington
Hampshire
SO41 6EB

Client: IGas Energy Plc
Land West of A634,
Barnby Moor, Blyth,
Nottinghamshire

Job Title: Tinker Lane Site

Drawn By: AJNE

Date: November 2015

Sheet Size: A2

Drawing Title: Proposed Sections - Construction
Scale 1:500

Drawing Number: TL3/04

Revision: