


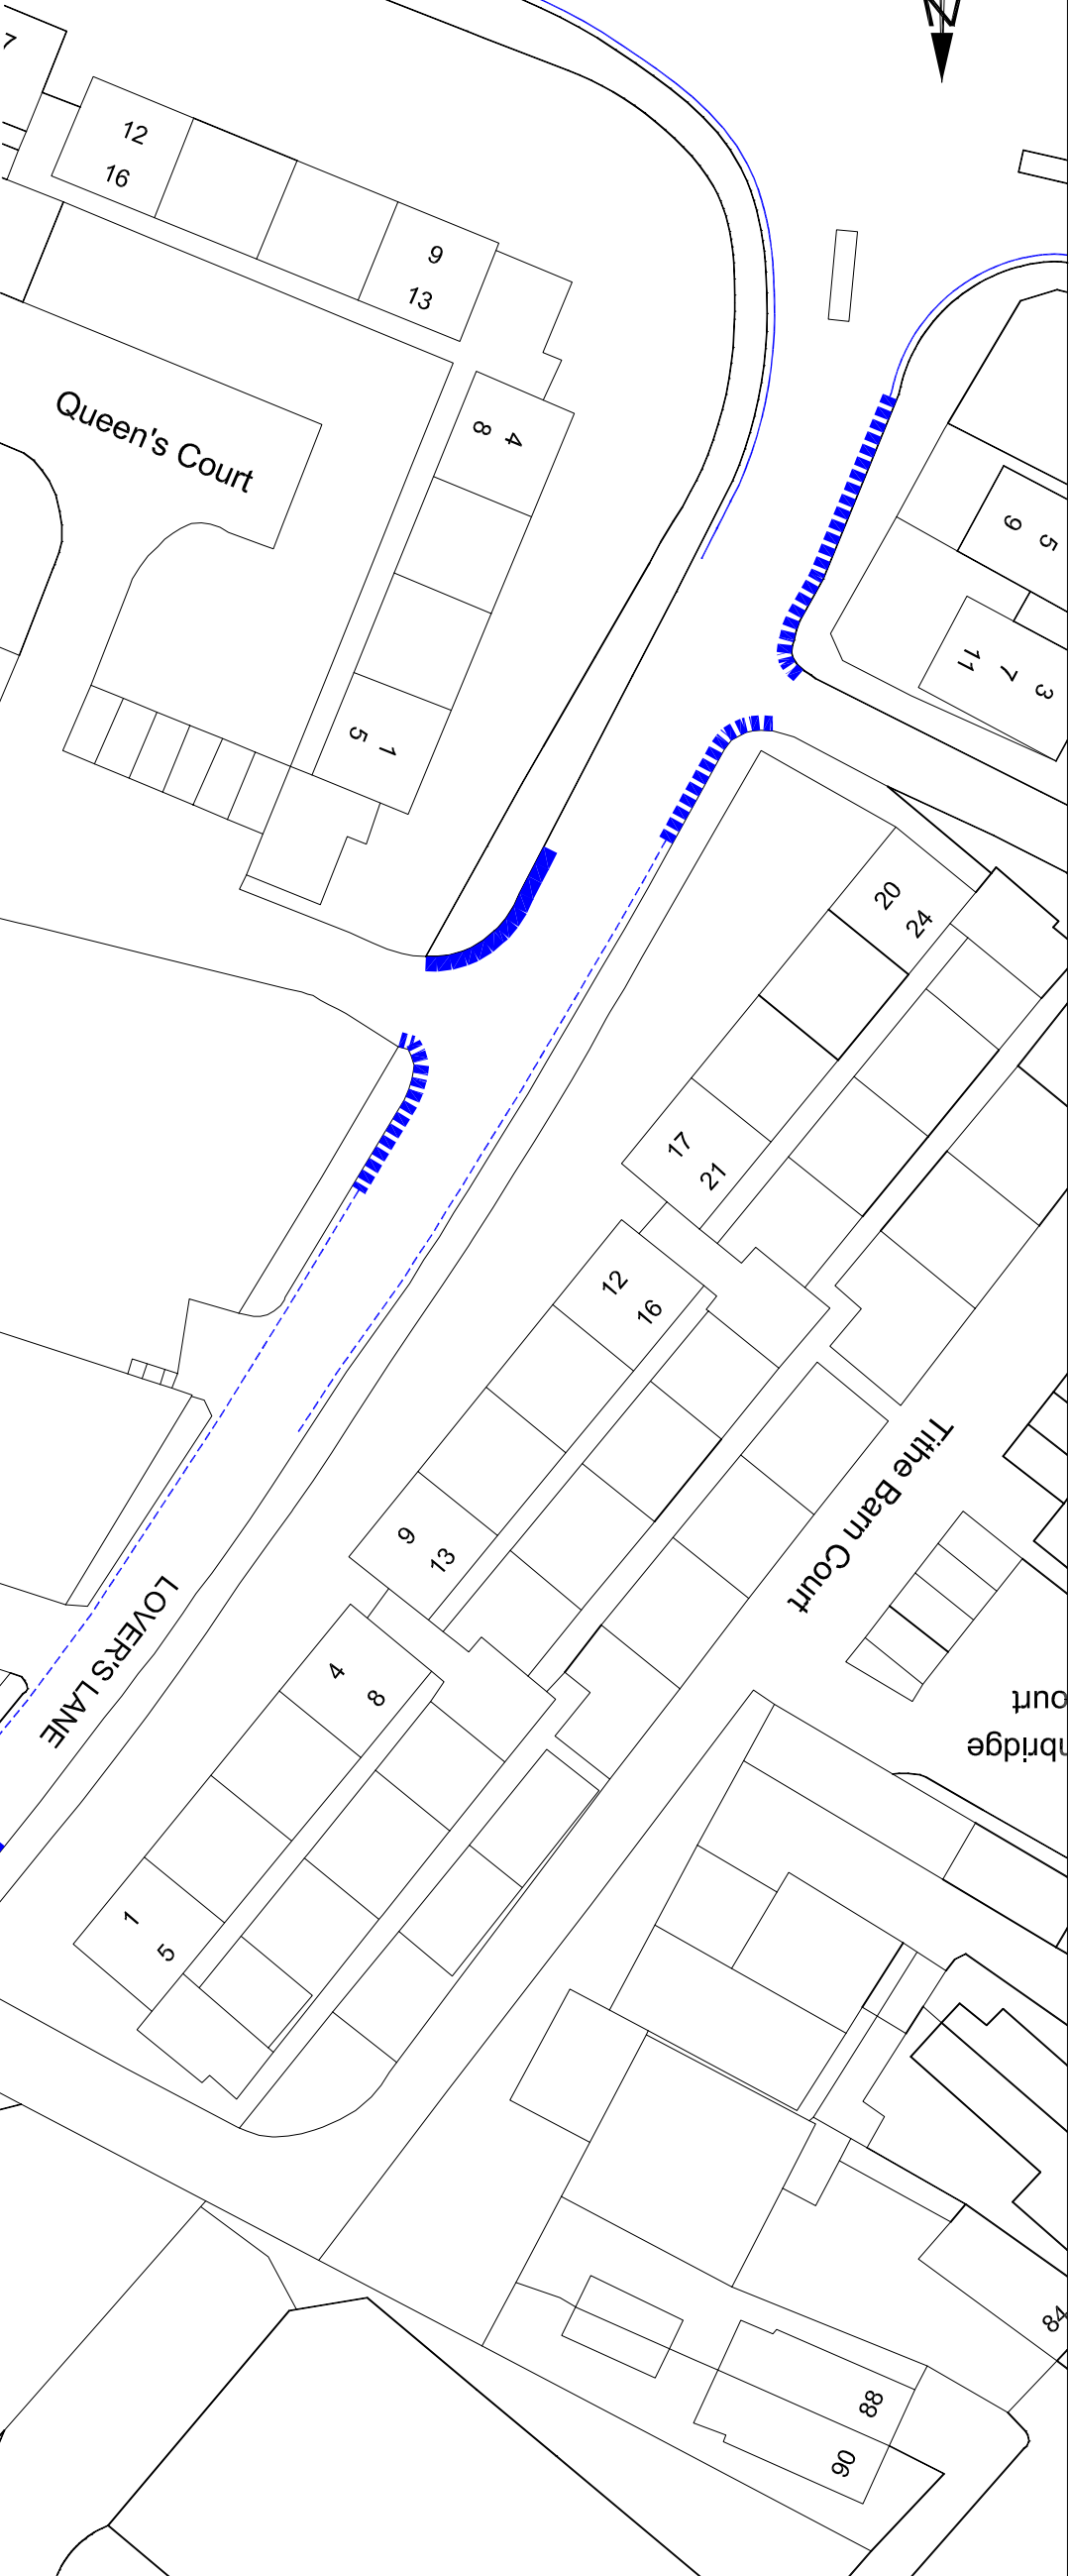





QUEEN'S ROAD



KEY

-  existing no waiting at any time
-  existing no waiting Mon-Sat 8am-6pm
-  existing no waiting Mon-Sat 8am-6pm to become no waiting at any time
-  proposed no waiting at any time

This drawing is for preliminary purposes only and is subject to amendment during design development. UNDER NO CIRCUMSTANCES MUST THIS DRAWING BE USED FOR CONSTRUCTION PURPOSES

Project Title

**PARKING RESTRICTIONS
MINOR AMENDMENTS
NEWARK AREA**



Drawing Title

**LOVERS LANE
NEW JUNCTION
PROTECTION
PROPOSALS**

Purpose of Issue

CONSULTATION

Designed	Drawn	Checked	Approved	Date
GB	GB	PC	GB	APR 13
URS Internal Project No.				Suitability
47062298				Zone / Mileage
Scale @ A3				1:500

This document has been prepared in accordance with the scope of URS's appointment with its client and is subject to the terms of that appointment. URS accepts no liability for any use of this document other than by its client and only for the purposes for which it was prepared and provided. Only written dimensions shall be used.
© URS Infrastructure & Environment UK Limited

Drawing Number
4706 2298/TR21/3195/401

Rev

URS Infrastructure & Environment UK Limited
CHETWYND BUSINESS PARK
CHILLWELL
NOTTINGHAM
NG9 6RZ
(0115) 907 7238
www.ursglobal.com



Revision Details	By	Date	Suffix