




**Nottinghamshire
County Council**

Section 73 application of planning approval 7/2018/0159/NCC (Southern Extension area) related to the variation of condition 5 extending time for working and restoration along with the deletion of condition 9, Dorket Head Quarry, Woodborough Lane, Arnold, Nottinghamshire.
Planning Application No. 7/2022/002NCC

This map is reproduced from Ordnance Survey material with the permission of Ordnance Survey on behalf of the Controller of Her Majesty's Stationery Office © Crown copyright.
Unauthorised reproduction infringes Crown copyright and may lead to prosecution or civil proceedings. (1000019713) (2022)

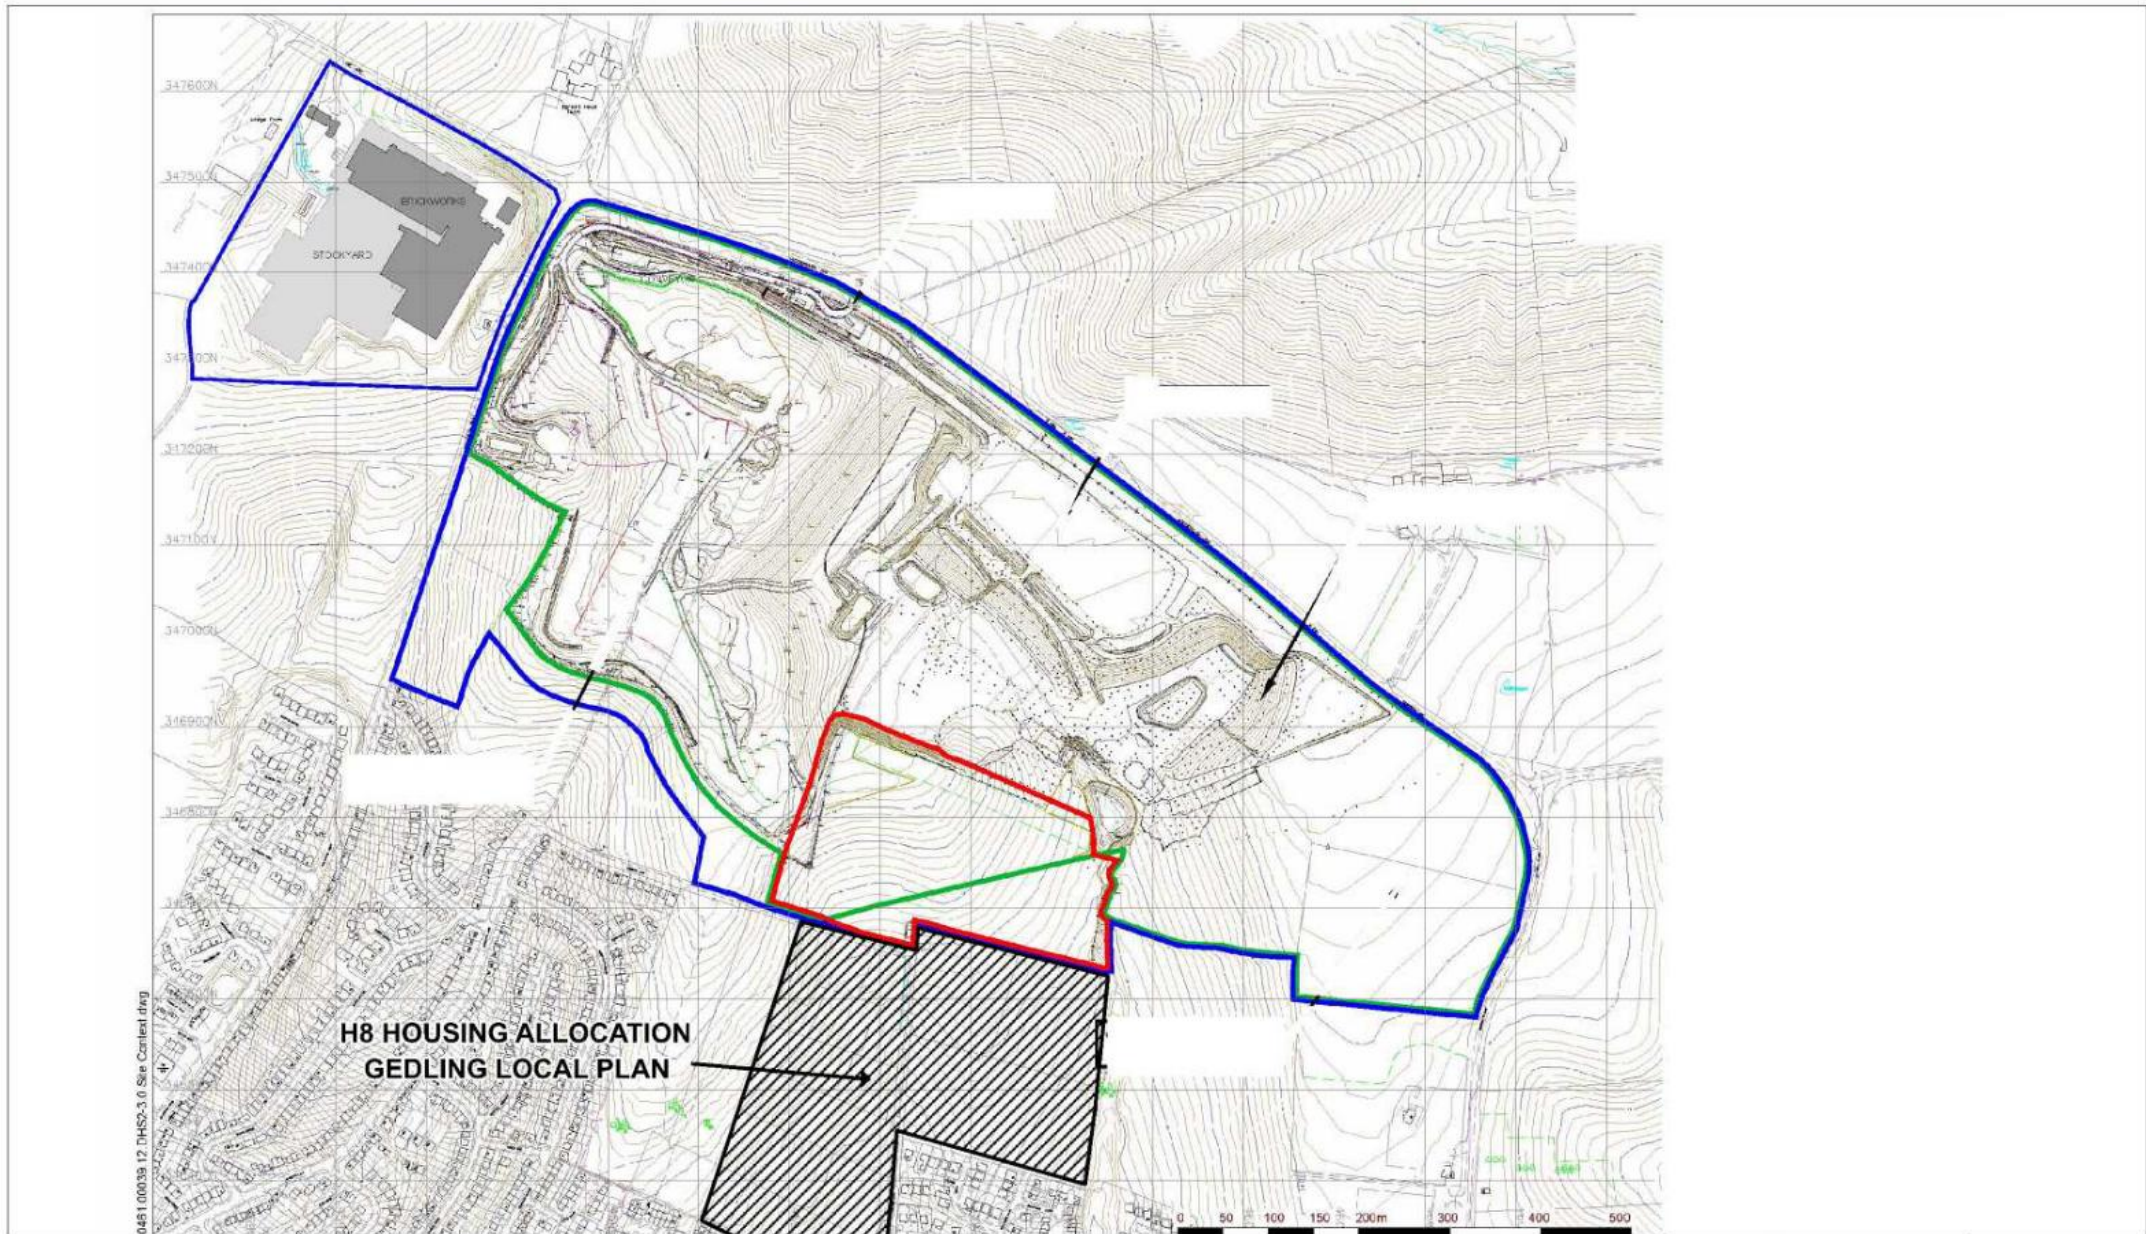

Not to Scale
Produced by: JW
Date: APRIL 2022

PLAN 4