


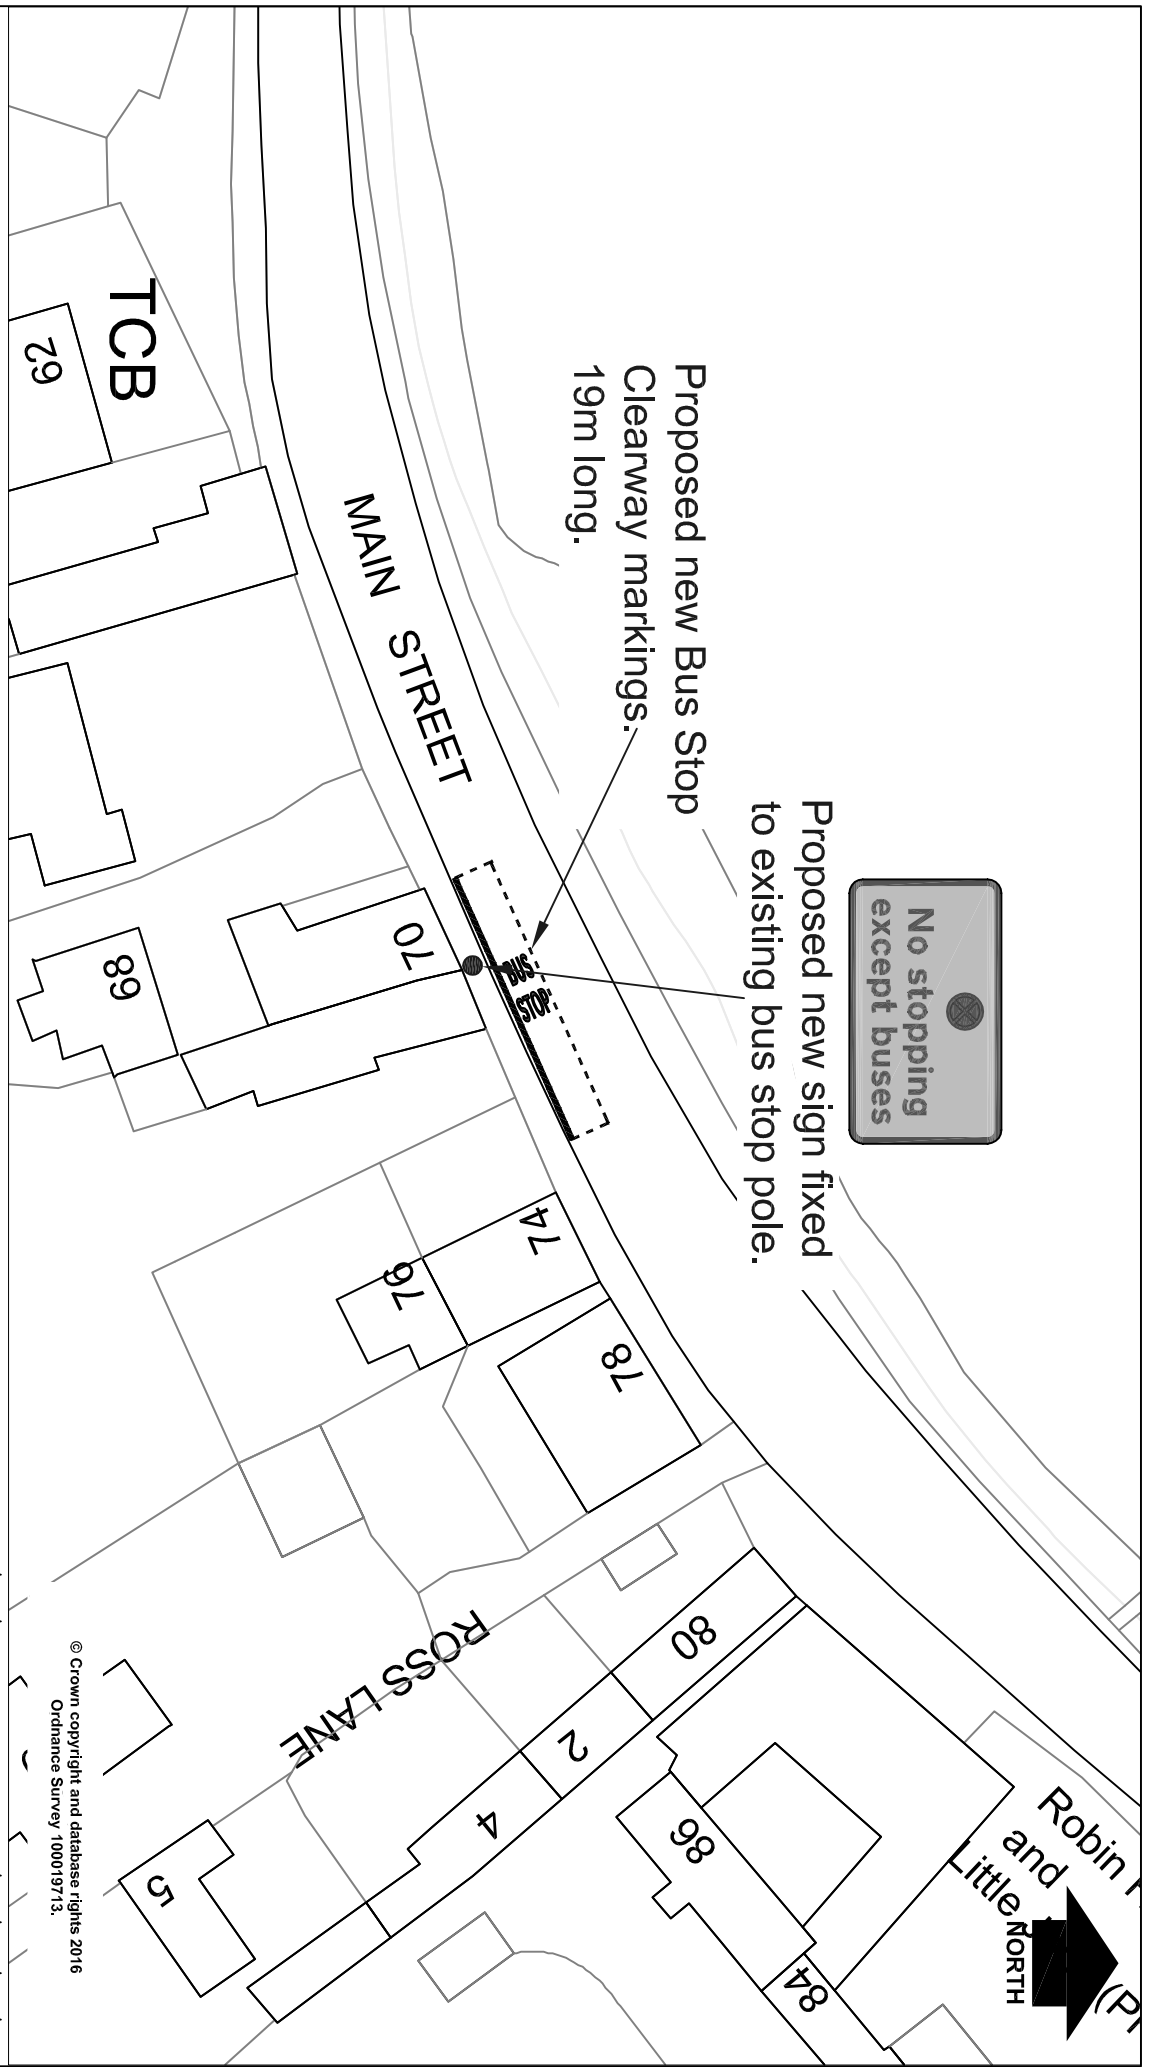

Proposed new sign fixed to existing bus stop pole.

Proposed new Bus Stop Clearway markings. 19m long.



© Crown copyright and database rights 2016  
Ordnance Survey 100019713.

**VIA**  
In partnership with  
**Nottinghamshire County Council**  
www.viamark.co.uk Tel: 01523 873973  
100 Victoria Business Park, Ashington,  
Nottinghamshire NG22 8ST

Project	O/S 70 Main Street, Lambley		Proposed New Bus Stop Clearways
Property No.	Project No.		
Title	Location Plan		
Drawing No.	H/04078/2347/04		

Rev	Description	Drawn	Date	Drawn	Chkd	Auth	Date
		J.A.B.	Sept. 16				

Rev	Drawn	Date	Scale
	Auth	Traced	1:500