


© Crown copyright. All rights reserved.
This plan is the copyright of Curtins Consulting Ltd

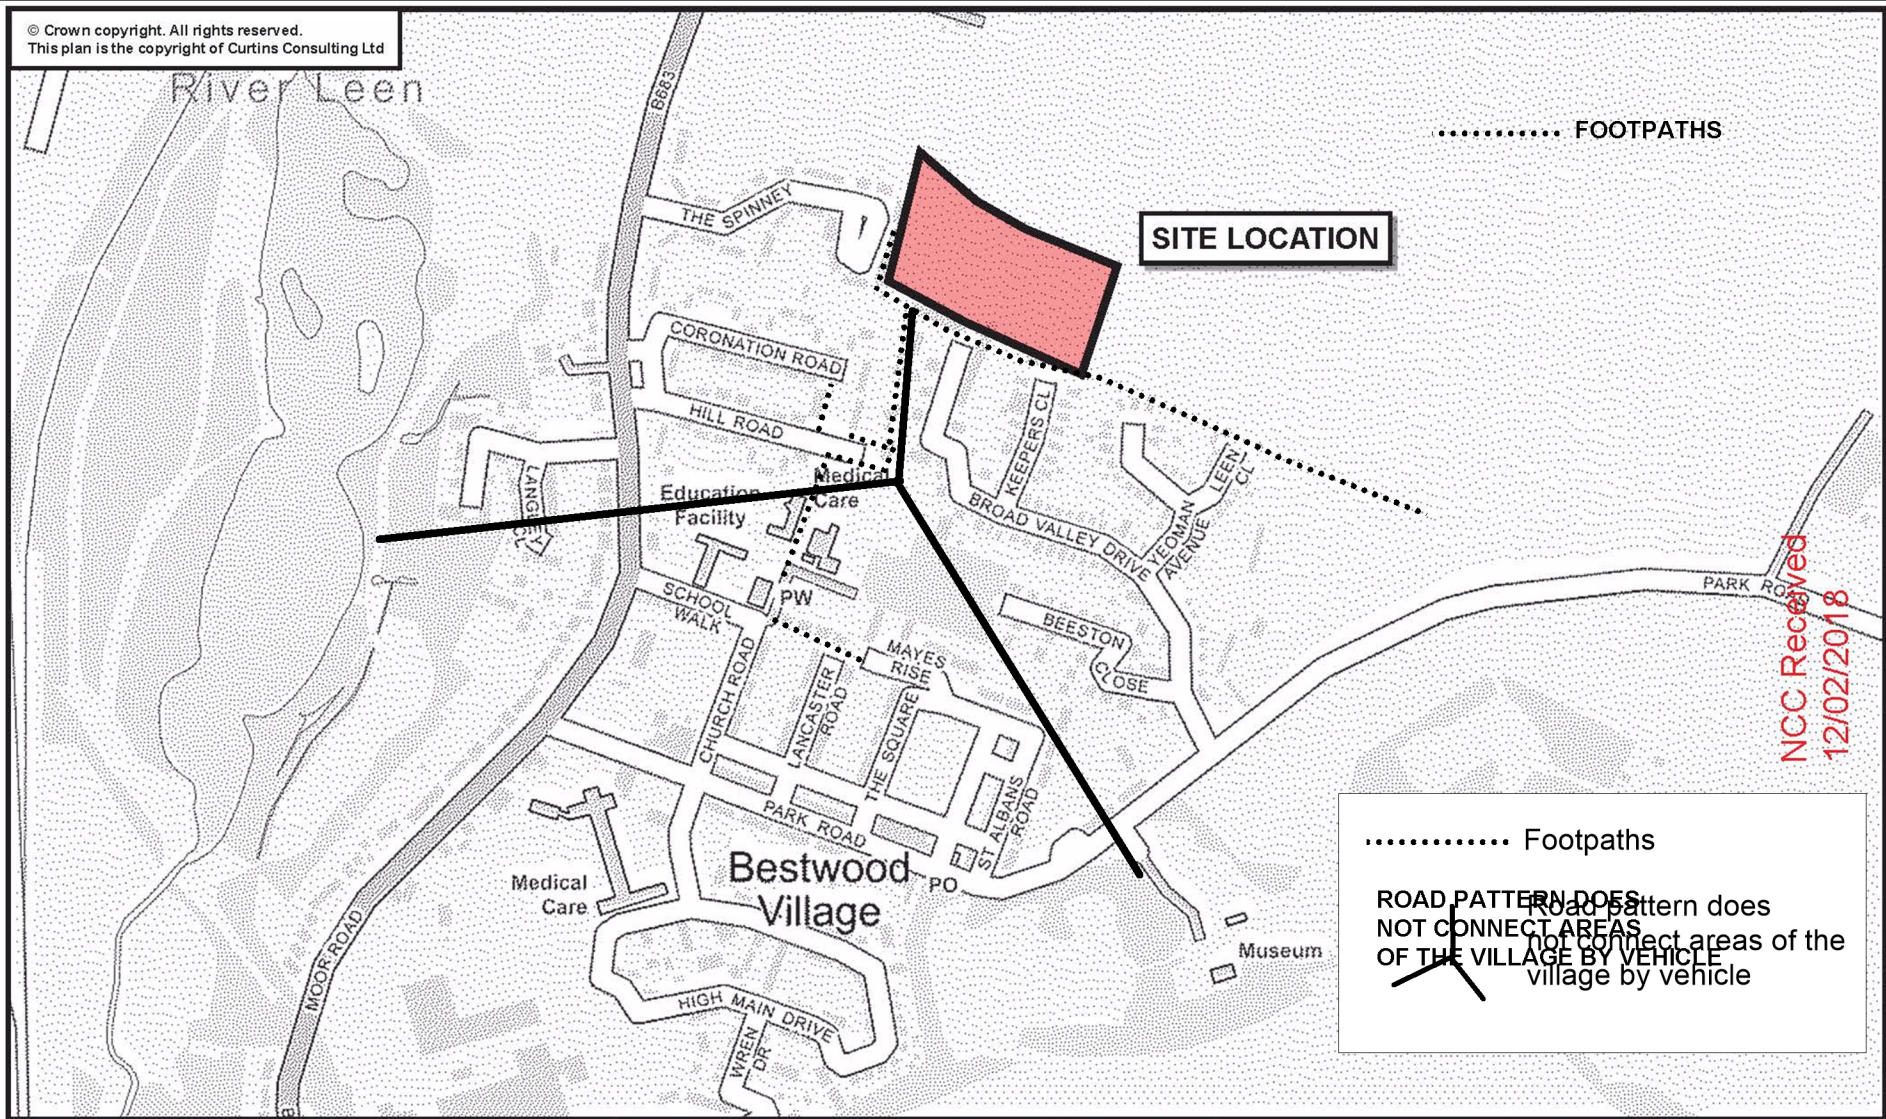

SCALE: Do Not Scale	CLIENT: KIER CONSTRUCTION	JOB TITLE: HAWTHORNE PRIMARY SCHOOL			Nottingham 56 The Ropewalk Nottingham NG1 5DW T. 0115 941 5551 nottingham@curtins.com	
DATE: 26.10.17	TITLE: DETAILED SITE LOCATION	JOB NUMBER: 66237	FIGURE: 002			
DRAWN: AH						



Construction of new 2 storey 420 place primary (2 phases) and 39 place nursery school with associated playing fields, car parking, hard surfaced outdoor play, footpaths and campus access road. Associated landscaping and covered areas to nursery/reception classes, fenced bin store, and 2.4m high security fencing and gates. Off campus drainage works. Construction of access road, footway and associated works from Keeper's Close, Bestwood Village, Hawthorne Primary School, Keeper's Close, Bestwood Village, Planning Application No. 7/2017/1292NCC



Not to Scale
Produced by: JW
Date: APRIL 2018

PLAN 19

This map is reproduced from Ordnance Survey material with the permission of Ordnance Survey on behalf of the Controller of Her Majesty's Stationery Office © Crown copyright. Unauthorised reproduction infringes Crown copyright and may lead to prosecution or civil proceedings. (1000019713) (2018)