


# Shireoaks

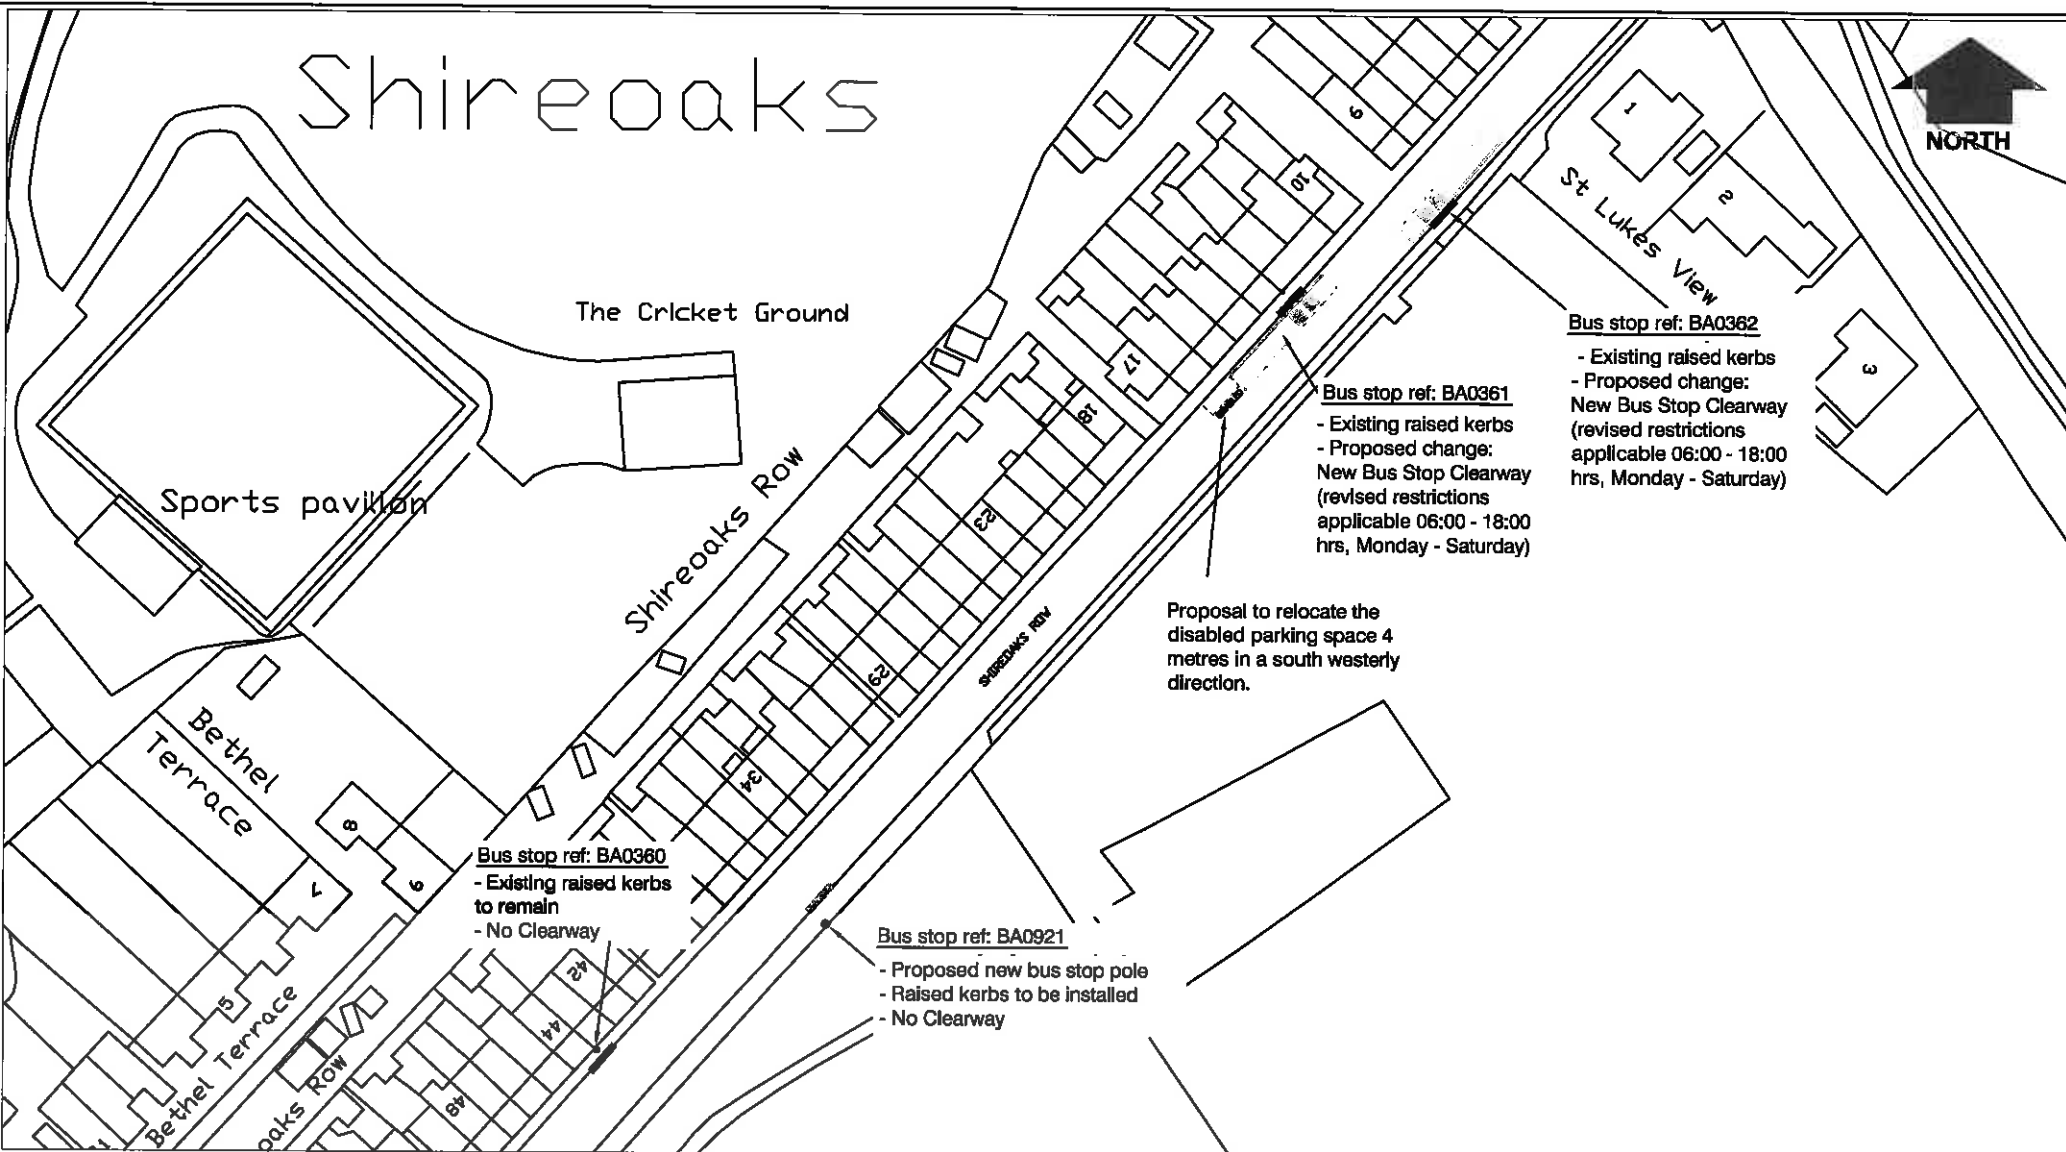

© Crown copyright and database rights 2015  
Ordnance Survey 100019713.

Rev	Description	Drawn	Chkd	Auth	Date

**Nottinghamshire County Council**  
Trent Bridge House, Fox Road,  
West Bridgford, Nottingham, NG2 6BJ  
Tel: 0300 500 80 80  
© Nottinghamshire County Council

Project		<b>Bus Stop Improvements - Bassetlaw</b>		<b>Shireoaks Row</b>	
Property No.	Project No.	Drawn	EMcG	Date	MAY 15
Title		Chkd	MB	Date	MAY 15
Drawing No.		Auth		Traced	
		Rev		Scale	
<b>H/04078/2076/15A</b>					