


Clearway Location  
Windsor Street, Stapleford  
Scale NTS

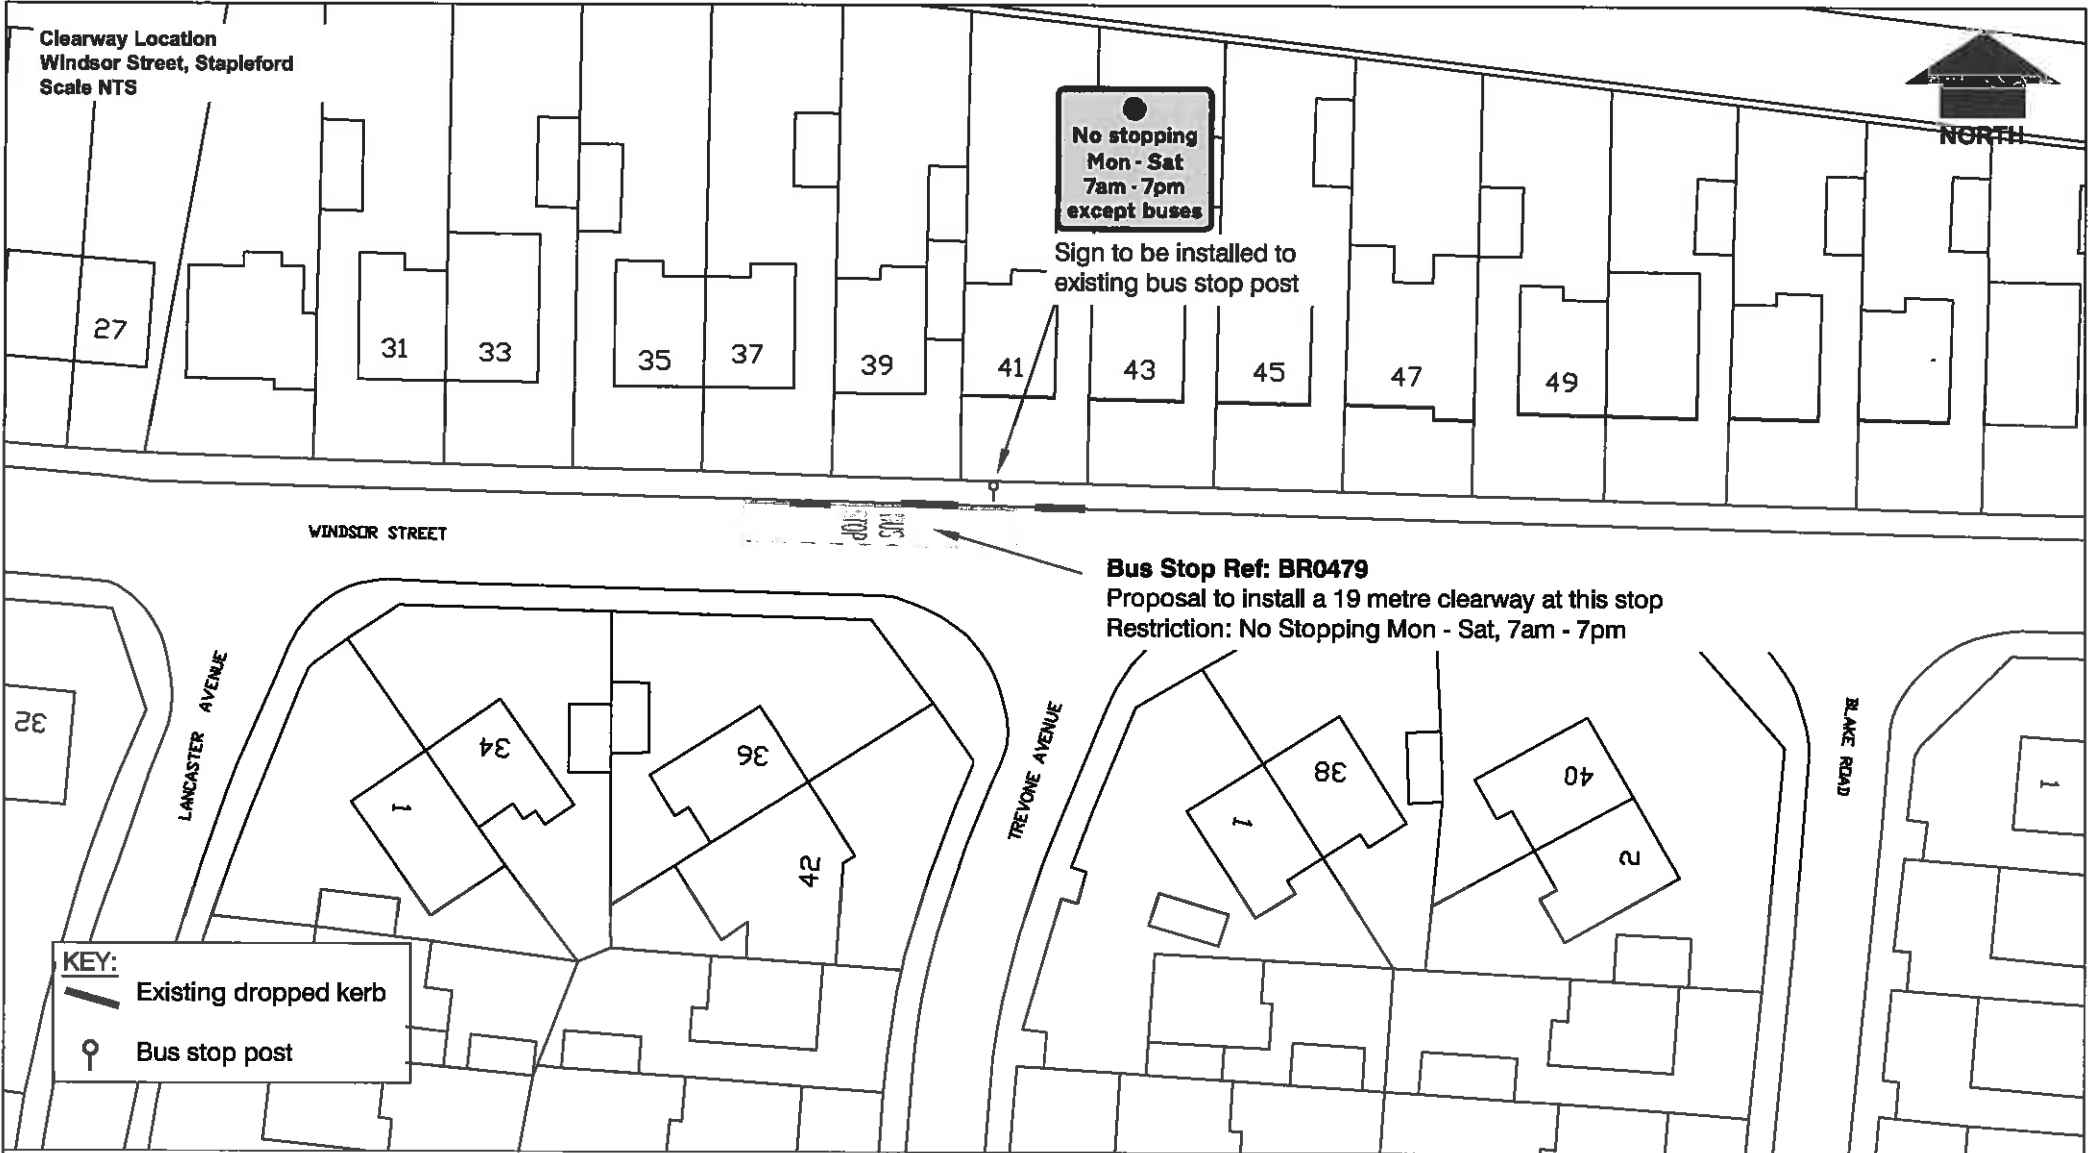



No stopping  
Mon - Sat  
7am - 7pm  
except buses

Sign to be installed to  
existing bus stop post



Bus Stop Ref: BR0479  
Proposal to install a 19 metre clearway at this stop  
Restriction: No Stopping Mon - Sat, 7am - 7pm

**KEY:**  
 Existing dropped kerb  
 Bus stop post

| Rev | Description | Drawn | Chk'd | Auth | Date   |
|-----|-------------|-------|-------|------|--------|
|     |             | EMcG  |       |      | APR 15 |
|     |             | HRN   |       |      | APR 15 |
|     |             |       |       |      | Traced |
|     |             |       |       |      | Scale  |
|     |             |       |       |      | NTS    |



Trent Bridge House, Fox Road,  
West Bridgford, Nottingham, NG2 6BJ  
Tel: 0300 500 80 80

© Nottinghamshire County Council

Project: **Bus Stop Improvements - Broxtowe** **Stapleford**  
 Property No.: \_\_\_\_\_ Project No.: \_\_\_\_\_  
 Title: **Windsor Street - Bus stop ref: BR0479**  
 Drawing No.: **H/04078/2082/13**