


ROOF PLAN

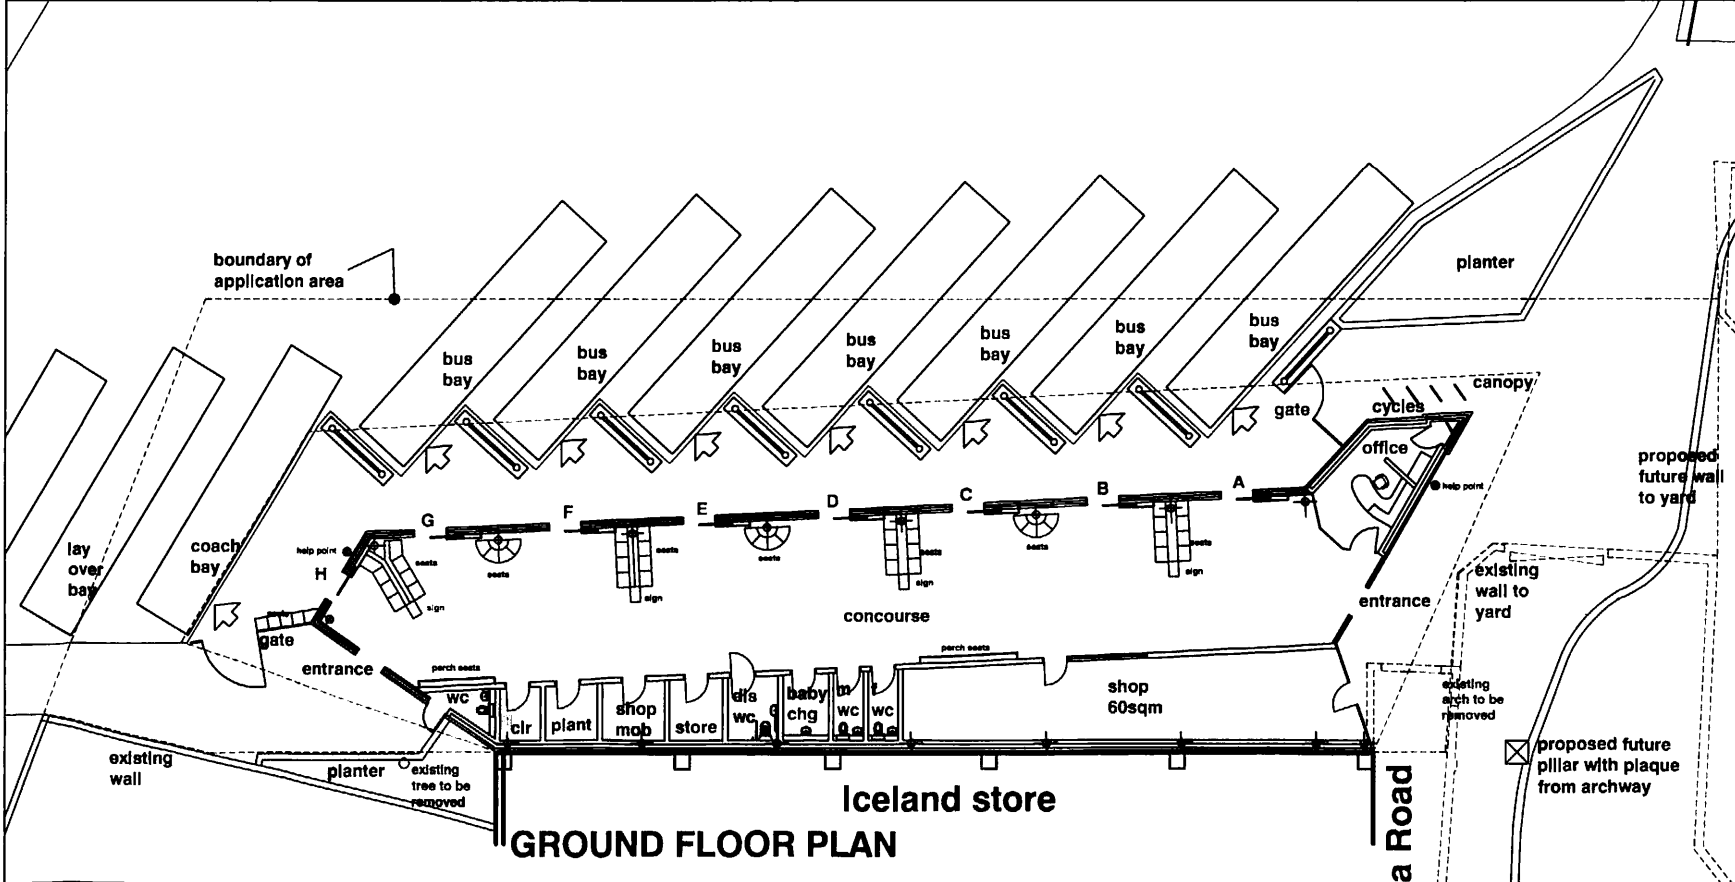

GROUND FLOOR PLAN

Author	Quality Control	Environment	Site
Drawn	Pre-Production	Issue	As Built
Checked	Pre-Check	Contract	

This drawing should be read in conjunction with all other design information, drawings and documents including all other design requirements including structural, mechanical, electrical.

All dimensions to be verified on site. Figure dimensions to take precedence to those noted. This drawing is Copyright. The drawing is issued on the condition that it is not copied, reproduced, altered or used in any unauthorised manner, either wholly or in part without consent in writing.


Any reuse of a drawing is reproduced from Ordnance Survey materials with the permission of Ordnance Survey on behalf of the Controller of Her Majesty's Stationery Office. © Crown copyright. Unauthorised reproduction infringes Crown Copyright and may lead to prosecution or civil proceedings. (Reproduction by permission of Ordnance Survey)

Health and Safety Information


Ref	Description	Drawn	Chk'd	Auth	Date
Project	RET FORD BUS STATION				
Property No.	07419	Project No.	12599		
The GROUND FLOOR AND ROOF PLANS PLANNING APPLICATION					
Scale	1/200@A3	Drawn	PJM	Date	DEC 2005
Drawing No.	A013	Chk'd		Date	
		Auth		Titled	
				Rev.	

**Nottinghamshire County Council
Environment**


Director: Peter Henson
T: 0115 954 1000
F: 0115 954 1001
E: 100@nottinghamshire.gov.uk
© Nottinghamshire County Council

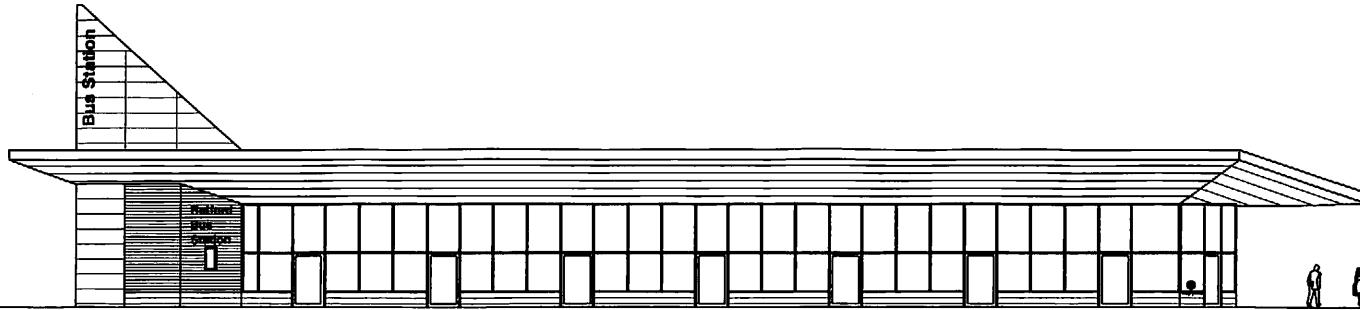


EAST ELEVATION TO BUS STANDS

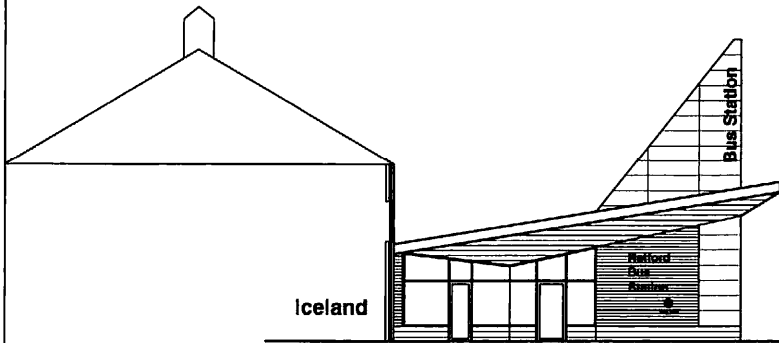

SOUTH ELEVATION

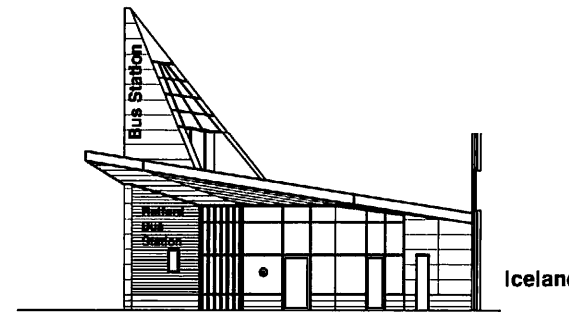

NORTH ELEVATION

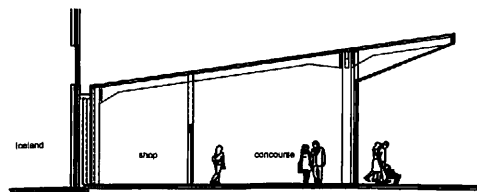

SECTION

PROPOSED MATERIALS
WALLS-
 NATURAL CEDAR BOARDING OVER POLISHED BLOCK PLINTH
 STAINLESS STEEL PANELS TO CORNER AND SIGN TOWER
 CURTAIN WALLING WITH SILVER FRAMING AND POLISHED
 BLOCK PLINTH
FASCIA AND SOFFIT-
 SILVER ALUMINIUM ROOF PANELS
ROOF-
 PLASTIC FACED INSULATED METAL DECK
 SOLAR PANELS ON TOWER

Key Schedule

Partitions	Roofing	Cladding	Windows	Doors
Chimney	Fire Protection	Stairs	As Fall	
Finishes	Fit-Out	External		

This drawing should be read in conjunction with all other design information, drawings and documents including all other design requirements including structural, mechanical, electrical.

All dimensions to be verified on site. Figured dimensions to take precedence to those noted. This drawing is Copyright. The drawing is issued on the condition that it is not copied, reproduced, released or disclosed to any unauthorised person, either wholly or in part without consent in writing.

Any map on a drawing is reproduced from Ordnance Survey materials with the permission of Ordnance Survey on behalf of the Controller of Her Majesty's Stationary Office. © Crown Copyright. Unauthorised reproduction is prohibited by law and may lead to prosecution or civil proceedings. (Nottinghamshire County Council) Licence No. 100018113


Health and Safety Information

Description	Drawn	Checked	Auth	Date
Project				
RETFORD BUS STATION				
Property No.	07419	Project No.	12599	
Title				
ELEVATIONS AND SECTION				
PLANNING APPLICATION				
Scale	Drawn	Checked	Date	
1/200@A3	PJM		DEC 2005	
	Auth		Drawn	
Drawing No.	Rev.			
A014				

Nottinghamshire County Council
Environment

Director: Peter Whitaker
 Town Bridge House, West Bridgford,
 Nottingham, NG2 8BQ
 Tel: 0115 333 3400


© Nottinghamshire County Council

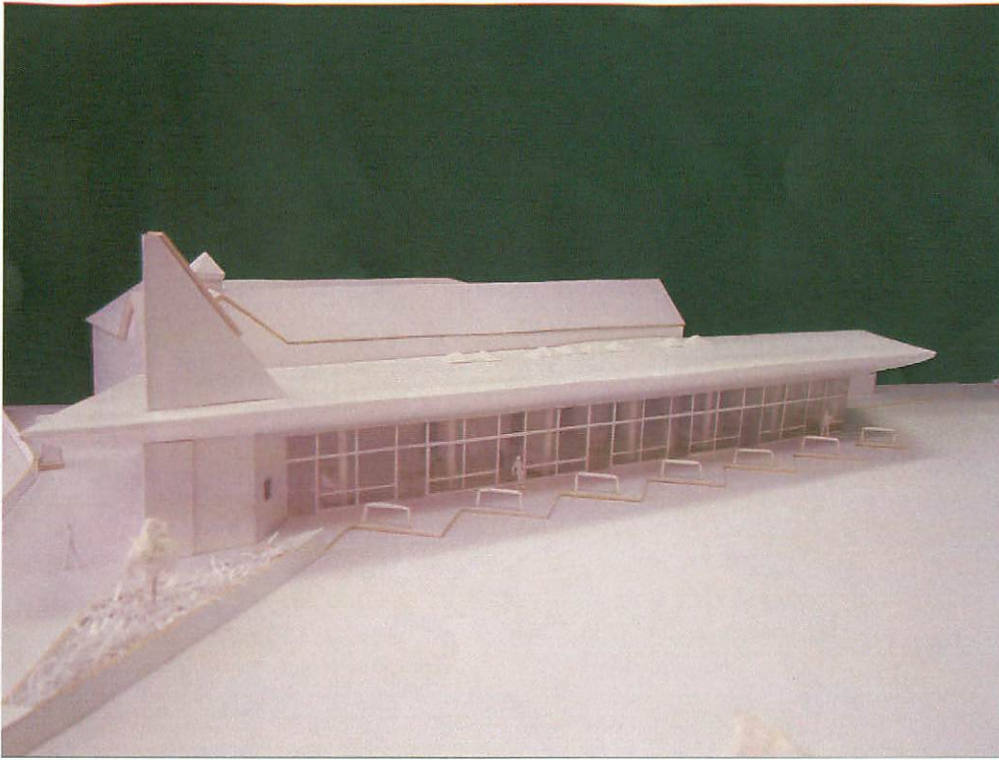

View from south-east



View from north-east

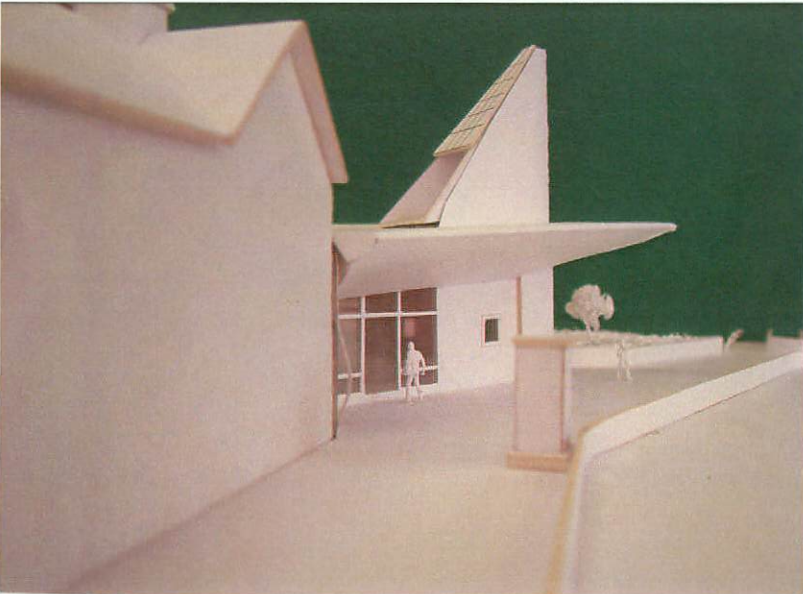

**View from
Spa Road**

**RETFORD BUS STATION
ILLUSTRATIONS OF PROPOSALS**