



Existing Speed Limits

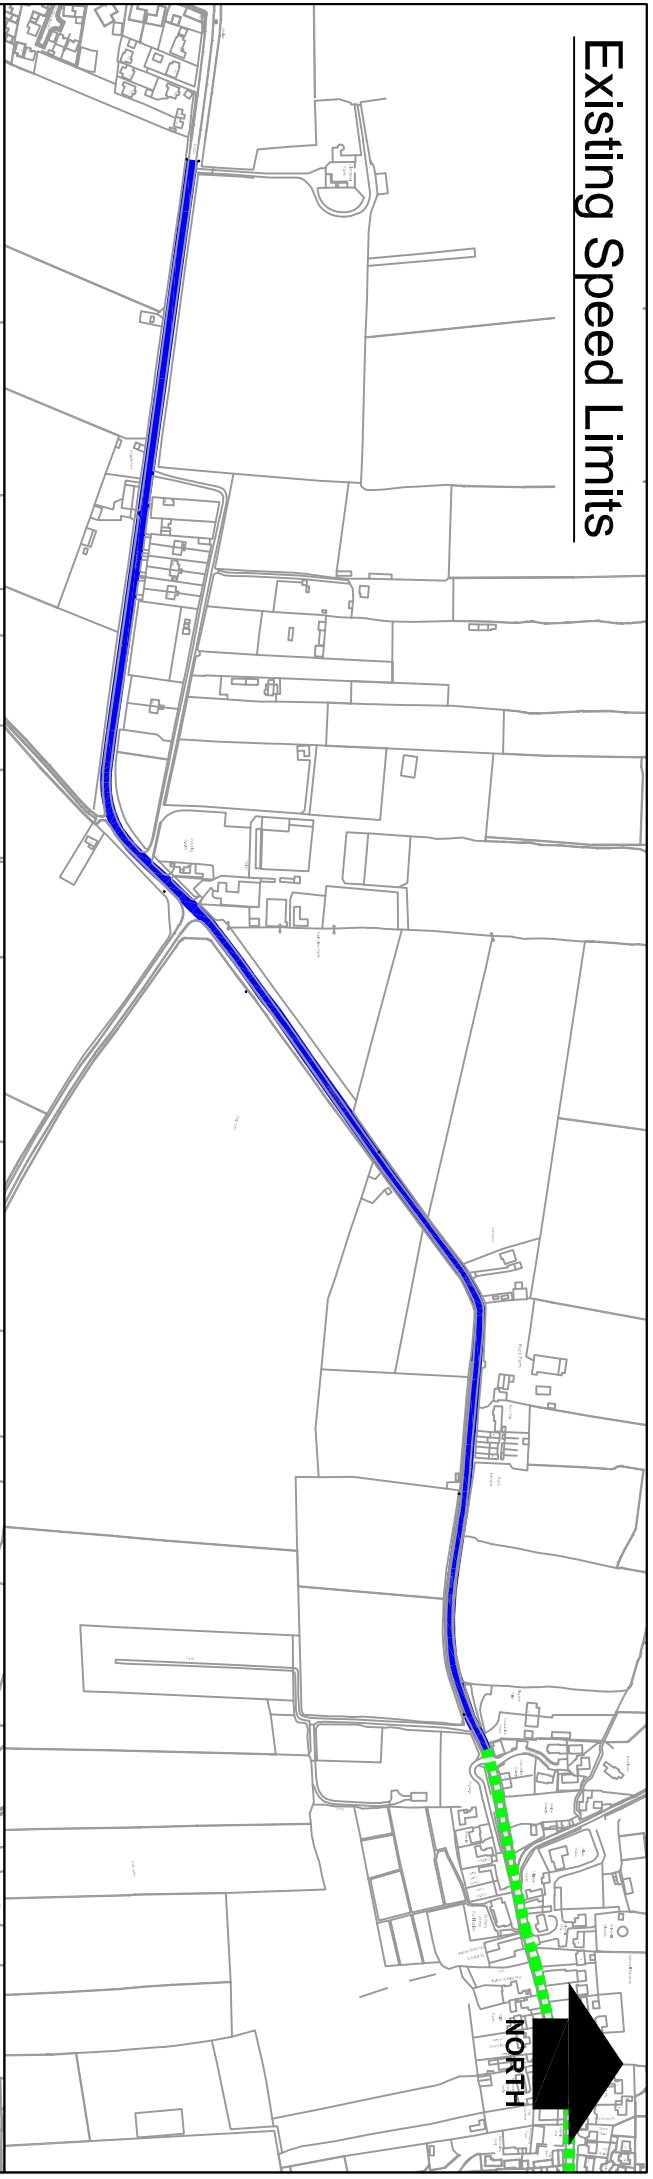

Proposed Speed Limits

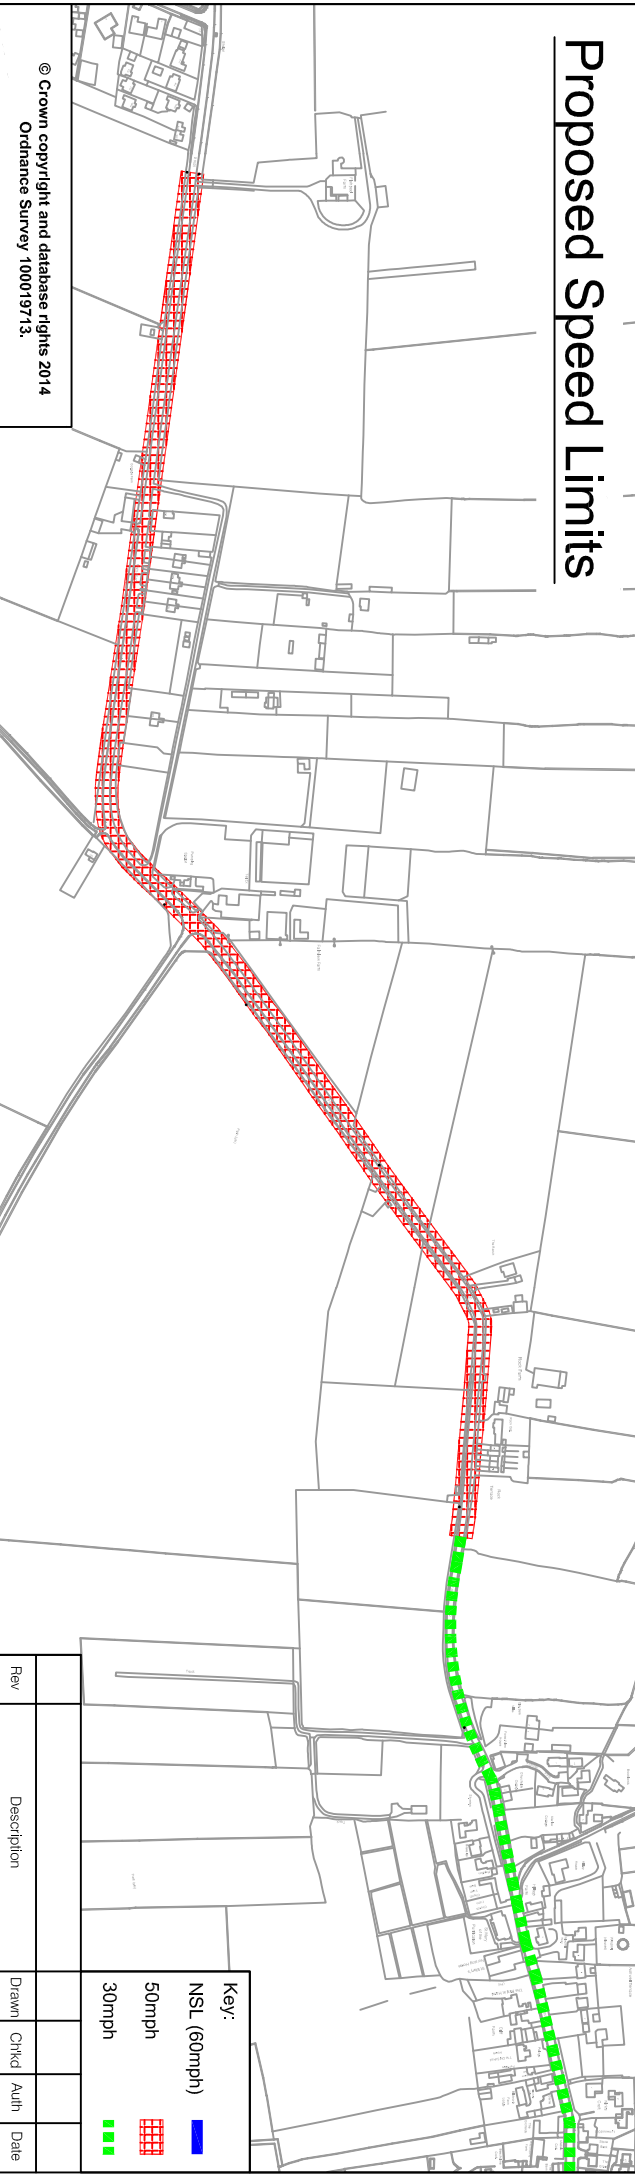

© Crown copyright and database rights 2014
Ordnance Survey 100019713.



**Nottinghamshire
County Council**

Trent Bridge House, Fox Road,
West Bridgford, Nottingham, NG2 6BJ
Tel: 0300 500 80 80

© Nottinghamshire County Council

Traffic Regulation Order 2014/2015

Project	Traffic Regulation Order		2014/2015
Property No.	Project No.	TR03212	RV
Title	Fishpool Road, Blidworth		JB
Drawing No.	H/04078/1999/01		Scale

Rev	Description	Drawn	Chkd	Date
			RV	26/11/14
			JB	26/11/14

Key:	NSL (60mph)	Blue line
50mph	Red dashed line	
30mph	Green dashed line	

Rev	Scale	NTS
-----	-------	-----