


LOCATION PLAN

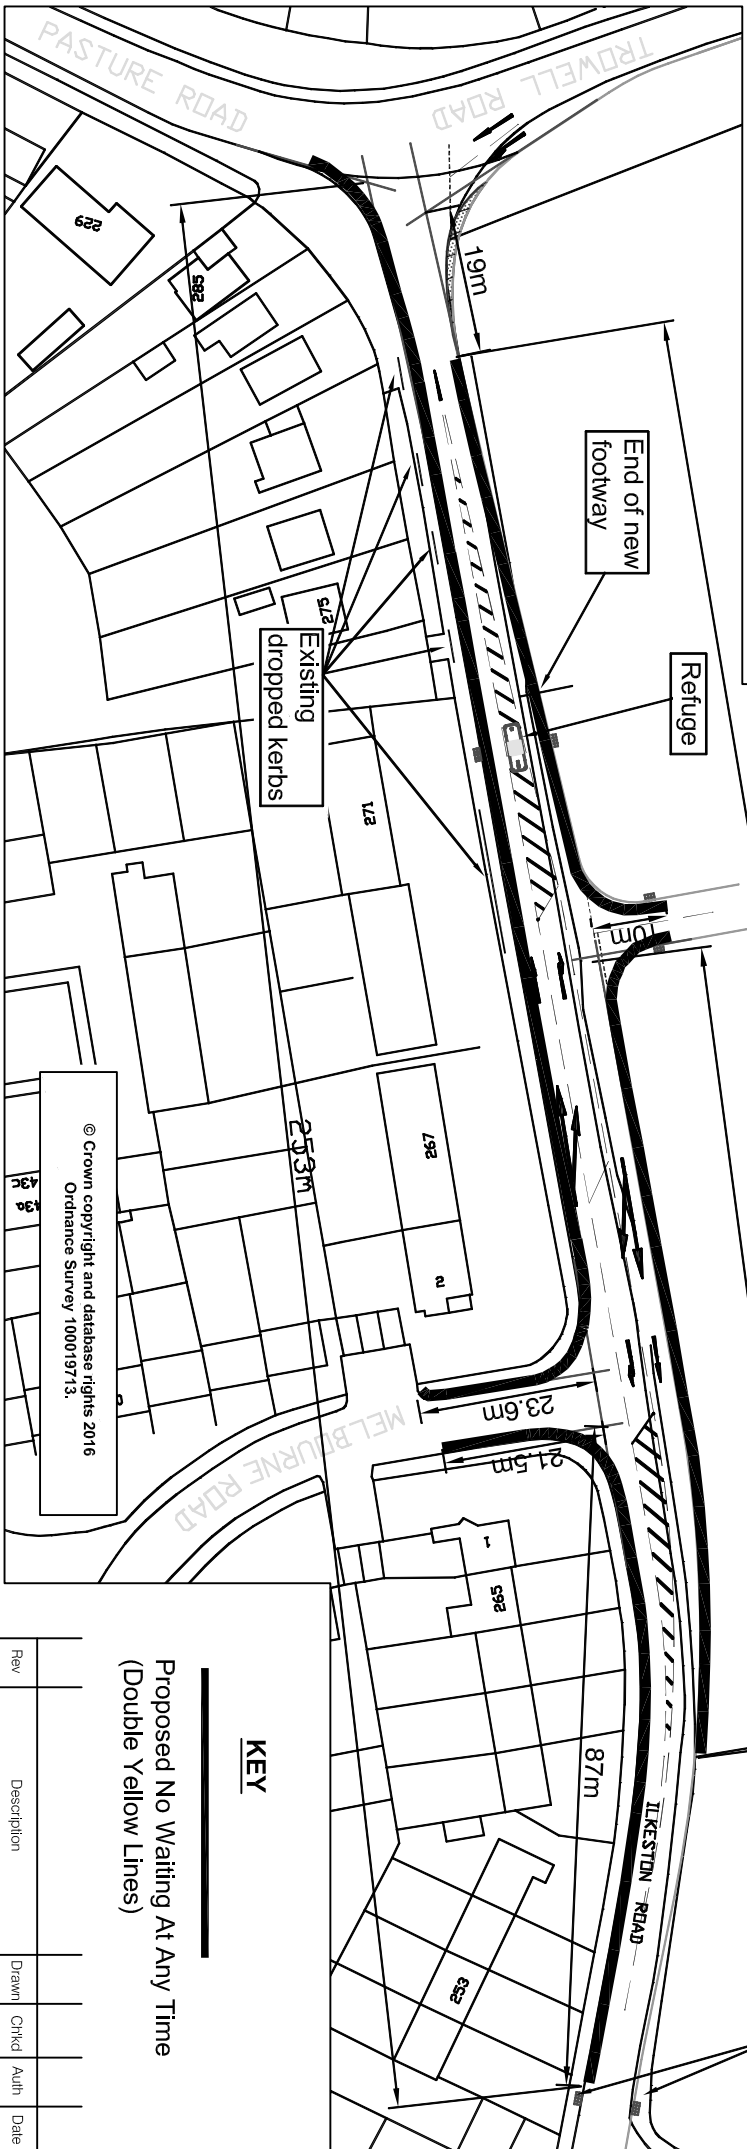

KEY

Proposed No Waiting At Any Time
(Double Yellow Lines)

| Rev | Description | Drawn | Chkd | Auth | Date |
|-----|-------------|-------|------|------|------|
| | | | | | |

Project: **A6007 Ilkeston Road, Stapleford**
 Property No.: **TRO 5218**

Title: **Proposed Double Yellow Lines**

Drawing No.: **H/04078/2191/01**



Nottinghamshire
 County Council

Trent Bridge House, Fox Road,
 West Bridgford, Nottingham, NG2 6BJ
 Tel: 0300 500 80 80

© Nottinghamshire County Council

