


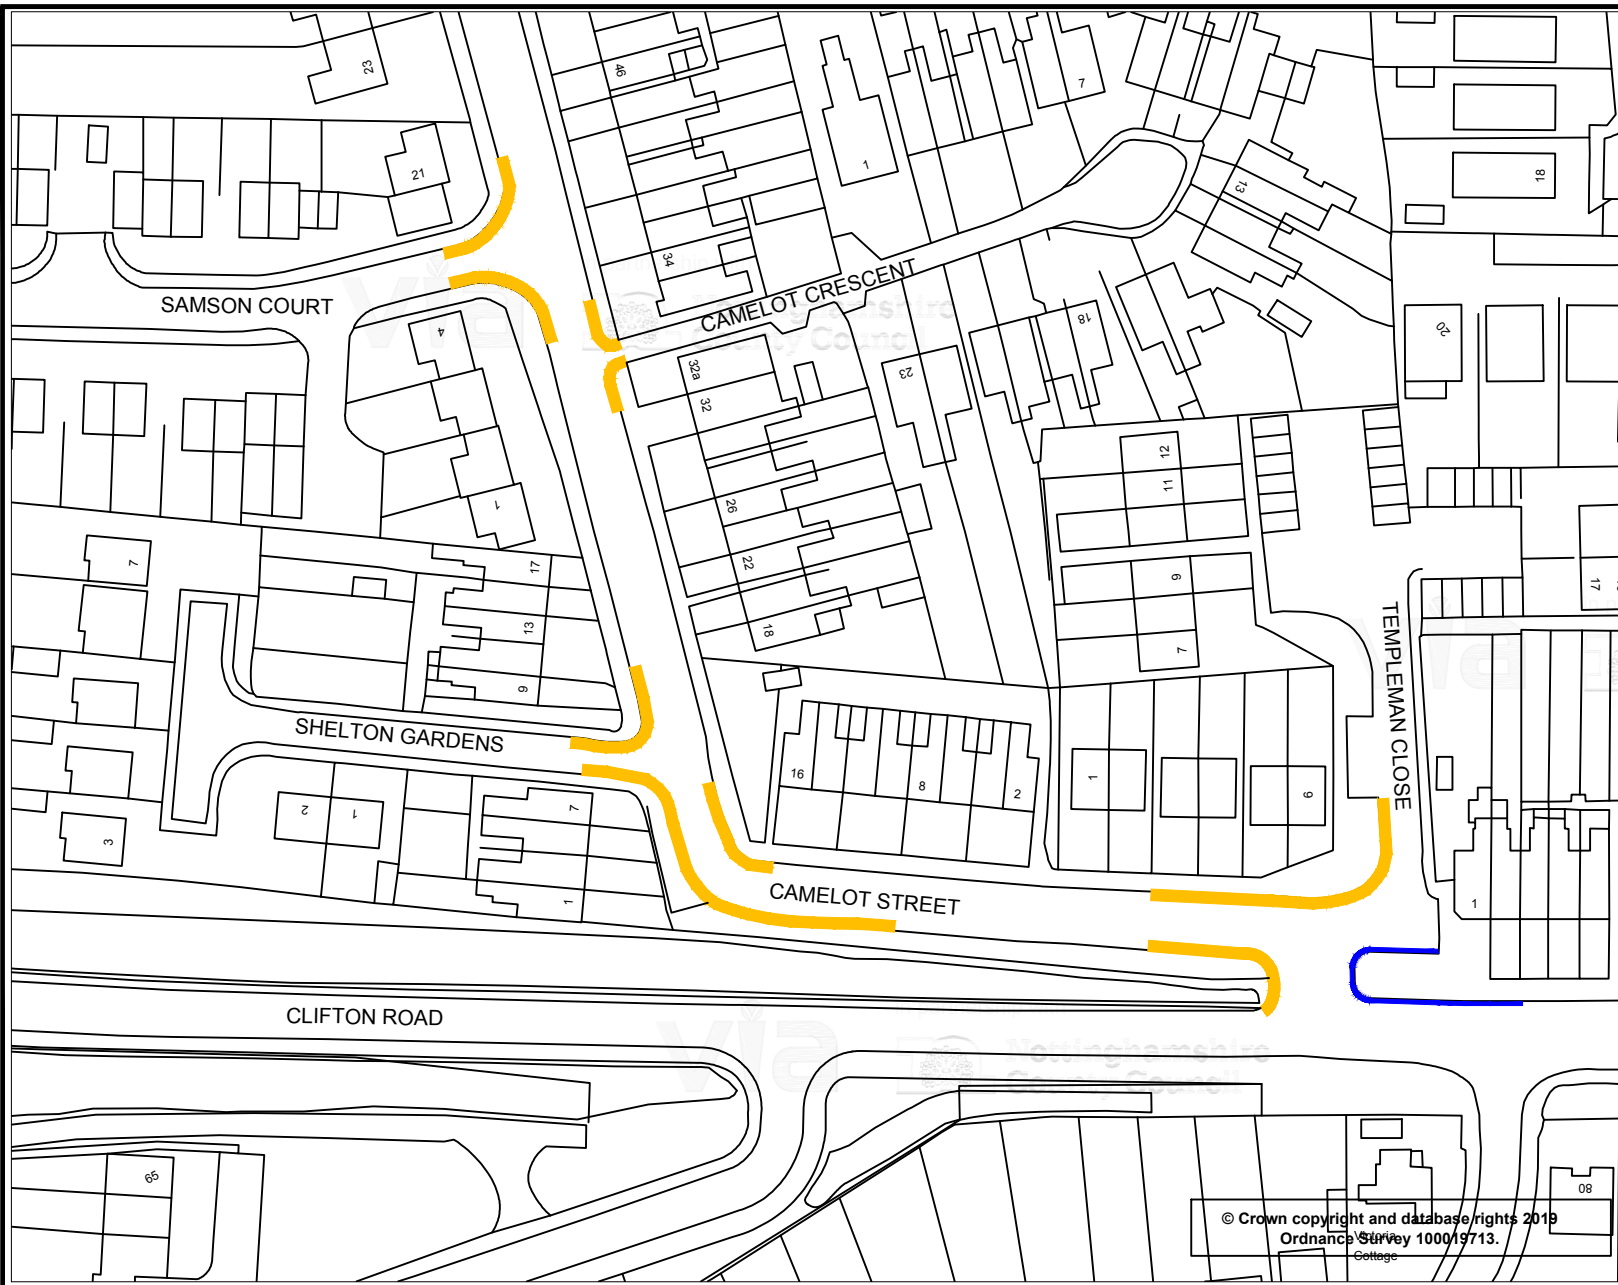

### KEY

Proposed Double Yellow Lines

Existing Double Yellow Lines to be retained



© Crown copyright and database rights 2019  
Ordnance Survey 100019713.  
Cottage

Rev	Description	Drawn	Ch'kd	Auth	Date
		SLW			Jan '19
		JAB			Jan '19
		HRN			Traced
					Scale
					1:1000



in partnership with



[www.viaem.co.uk](http://www.viaem.co.uk) Tel 0115 8042100

Bilthorpe Depot, Bilthorpe Business Park, Bilthorpe,  
Nottinghamshire NG22 8ST

Project **Ruddington Combined TRO's**

Status Project No. **TRO 8282**

Title **Proposed Parking Restrictions Advert Plan**

Drawing No. **H/SLW/2856/01**