


This drawing should be read in conjunction with all other design information, drawings and documents including all other design consultation requirements including structural, mechanical, electrical.

All dimensions to be verified on site. Figured dimensions to take preference to those noted. This drawing is Copyright. The drawing is issued on the condition that it is not copied, reproduced, retained or disclosed to any unauthorised person, either wholly or in part without consent in writing.

It is a condition of any licence or agreement to use Ordnance Survey material with any user of Ordnance Survey on behalf of the Controller of Her Majesty's Stationery Office © Crown copyright. Ordnance Survey and Ordnance Survey's logo are the registered trademarks of Ordnance Survey.

Health and Safety Information

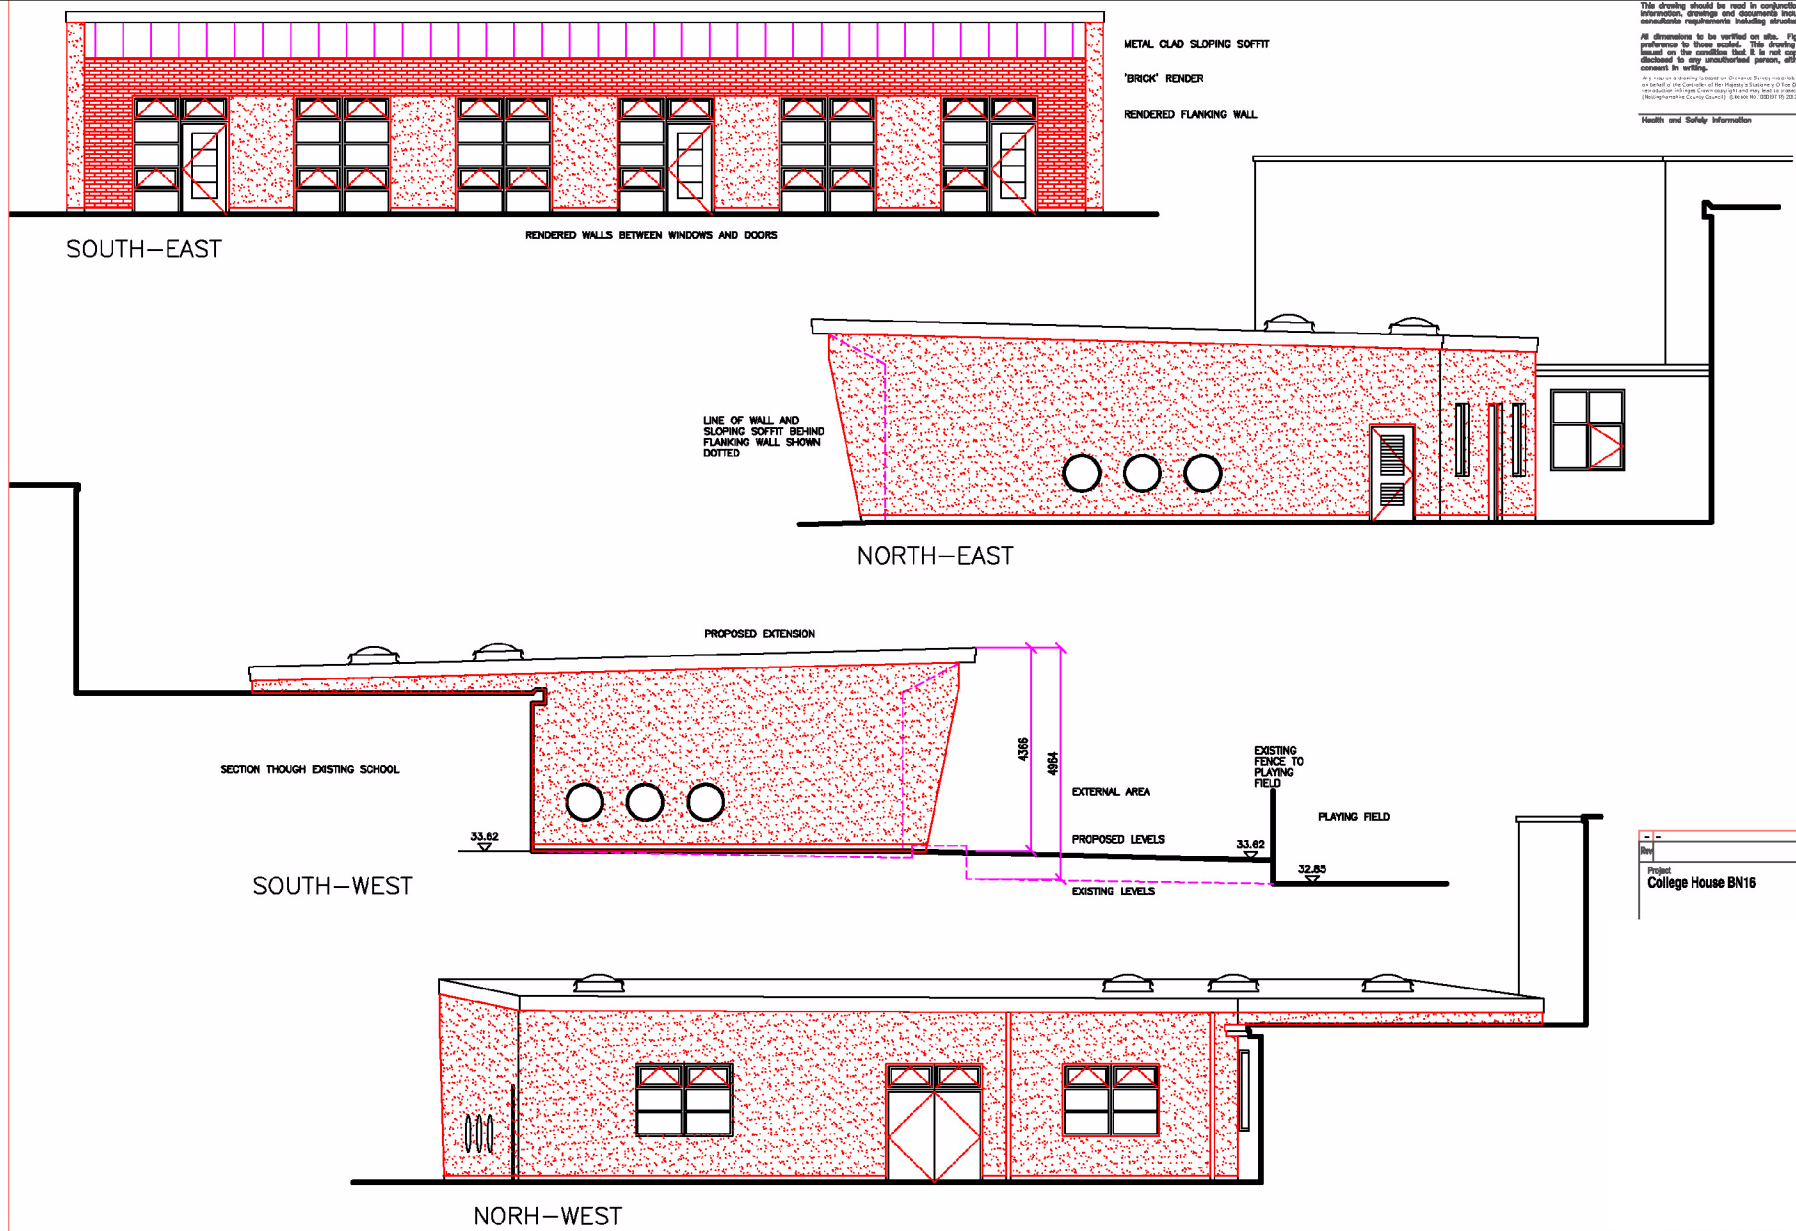

Rev					
Project	College House BN16				

