


© Crown copyright. All rights reserved.
This plan is the copyright of Curtins Consulting Ltd

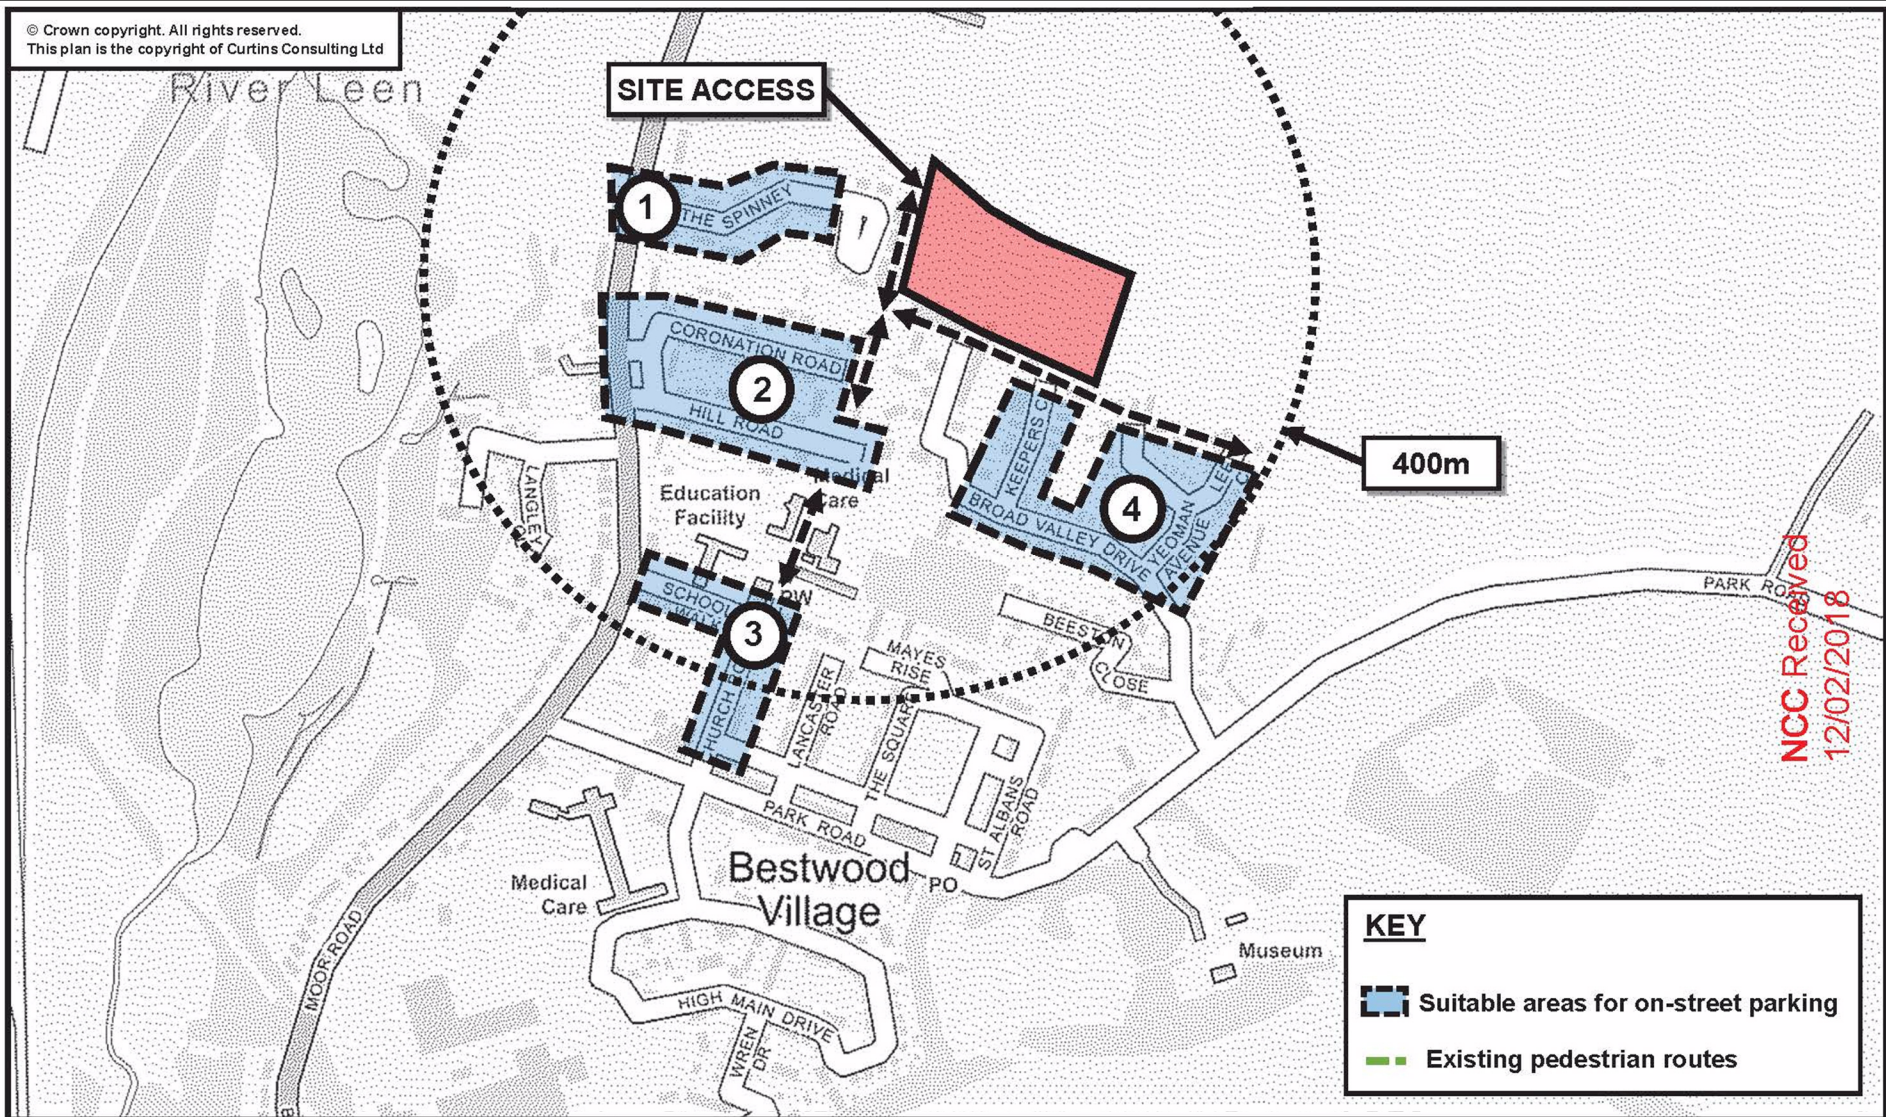

NCC Received
12/02/2018

SCALE: Do Not Scale	CLIENT: KIER CONSTRUCTION	JOB TITLE: HAWTHORNE PRIMARY SCHOOL			Nottingham 56 The Ropewalk Nottingham NG1 5DW T. 0115 941 5551 nottingham@curtins.com
DATE: 26.10.17	TITLE: ON-STREET PARKING AND PEDESTRIAN ROUTES	JOB NUMBER: 66237	FIGURE: 007		
DRAWN: AH					