


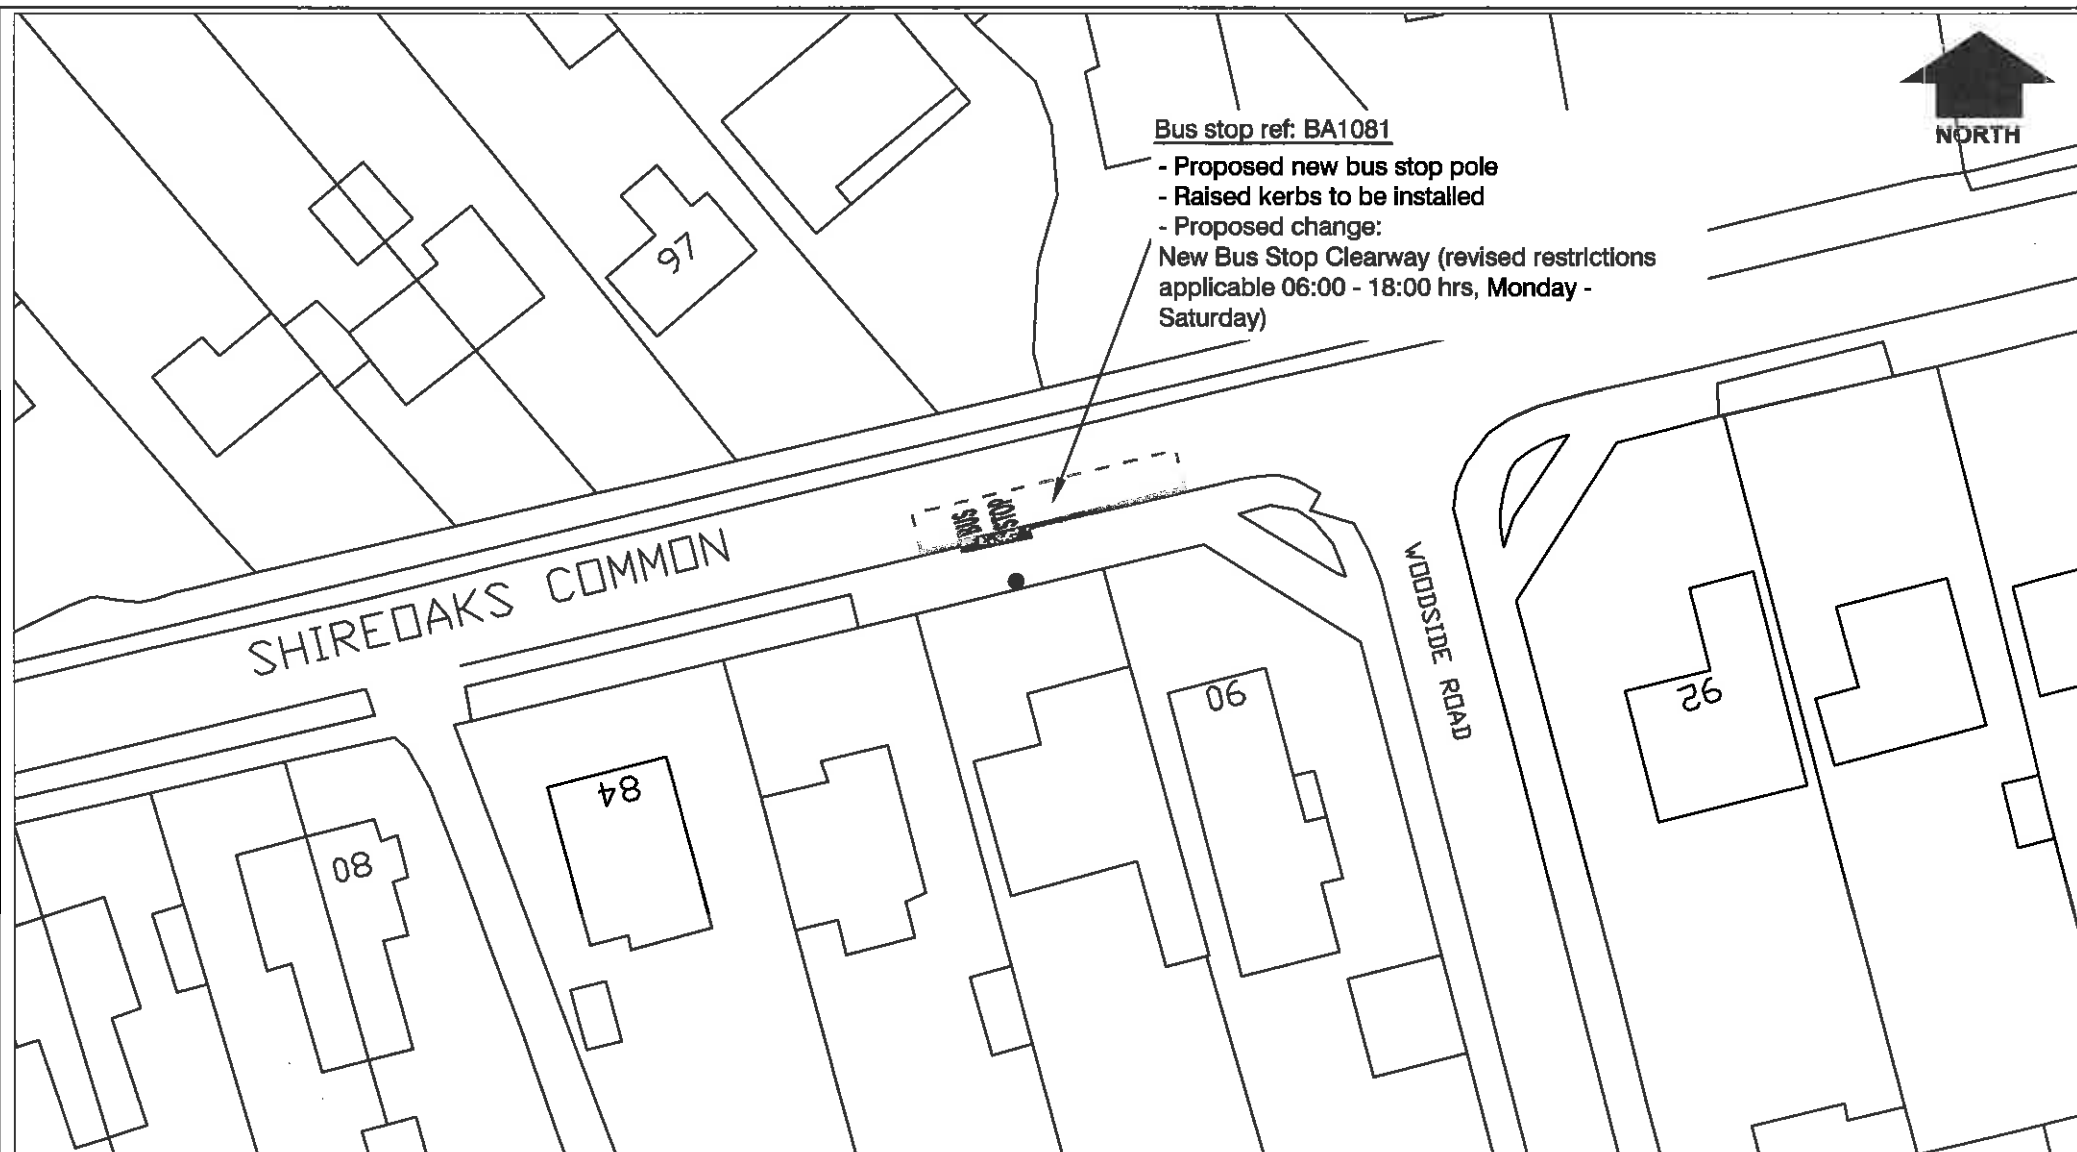

Bus stop ref: BA1081

- Proposed new bus stop pole
- Raised kerbs to be installed
- Proposed change:  
New Bus Stop Clearway (revised restrictions applicable 06:00 - 18:00 hrs, Monday - Saturday)



© Crown copyright and database rights 2015  
Ordnance Survey 100018713.

Rev	Description	Drawn	Ch'kd	Aulin	Date



Trent Bridge House, Fox Road,  
West Bridgford, Nottingham, NG2 6BJ  
Tel: 0300 500 80 80

© Nottinghamshire County Council

Project		<b>Bus Stop Improvements - Bassetlaw</b>		<b>Shireoaks Common</b>		Drawn	Date
Property No.	Project No.					EMcG	MAY 15
Title		<b>Bus stop ref: BA1081 (Revised Recommendation)</b>				Ch'kd	Date
Drawing No.		<b>H/04078/2076/17A</b>				MB	MAY 15
						Auth	Traced
						Rev	Scale