


## Appendix 1 – Site Location Plan

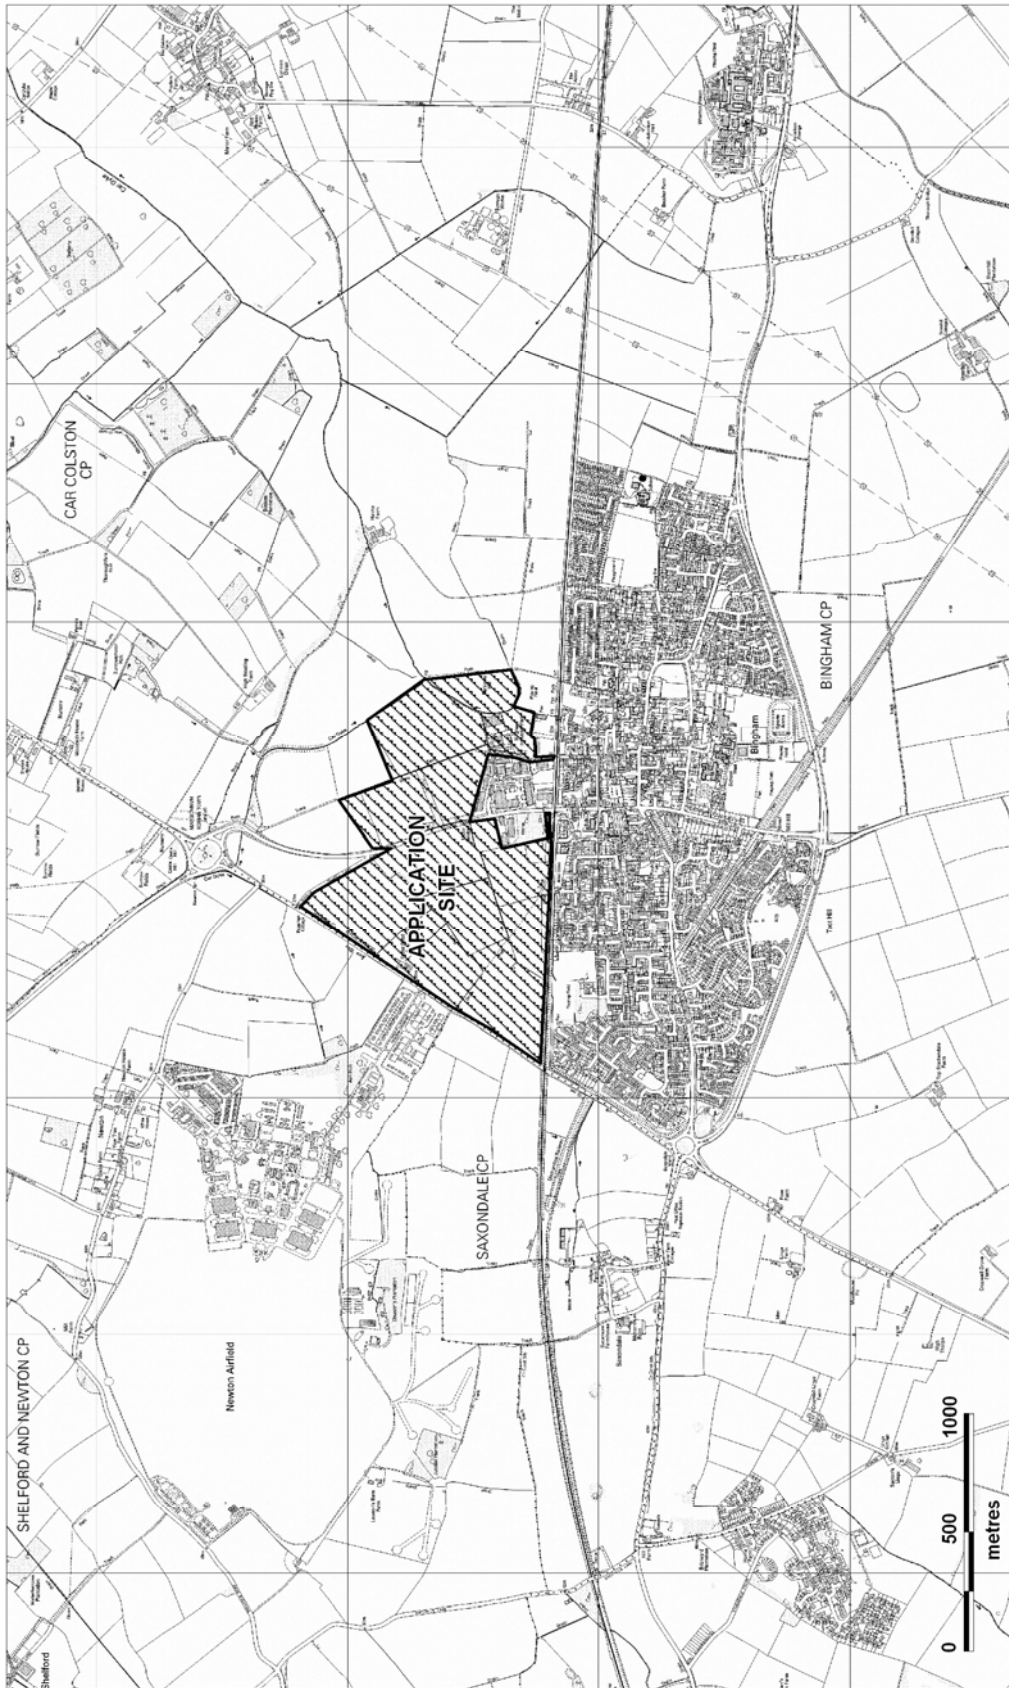

Proposed residential and employment development with associated primary school, health centre, community centre, mixed use site and car parking, allotments and open space. Flood management and drainage works, transport and access works.  
Land East & West Of, Chapel Lane, Bingham, Nottinghamshire.  
Planning Application No. 10/01962/OUT

N  
W E  
S  
Scale: 1: 25,000  
Produced by JW  
Date: JUNE 2013

This map is reproduced from Ordnance Survey material with the permission of Ordnance Survey on behalf of the Controller of Her Majesty's Stationery Office © Crown copyright.  
Unauthorised reproduction infringes Crown copyright and may lead to prosecution or civil proceedings. (1000019713) (2013)



Trent Bridge House, Fox Road  
Nottinghamshire  
West Bridgford, Nottingham, NG2 6BJ  
County Council Tel: 0115 982 3823