


Appendix 1 - Plan of proposed static traffic regulation orders in Kirkby in Ashfield

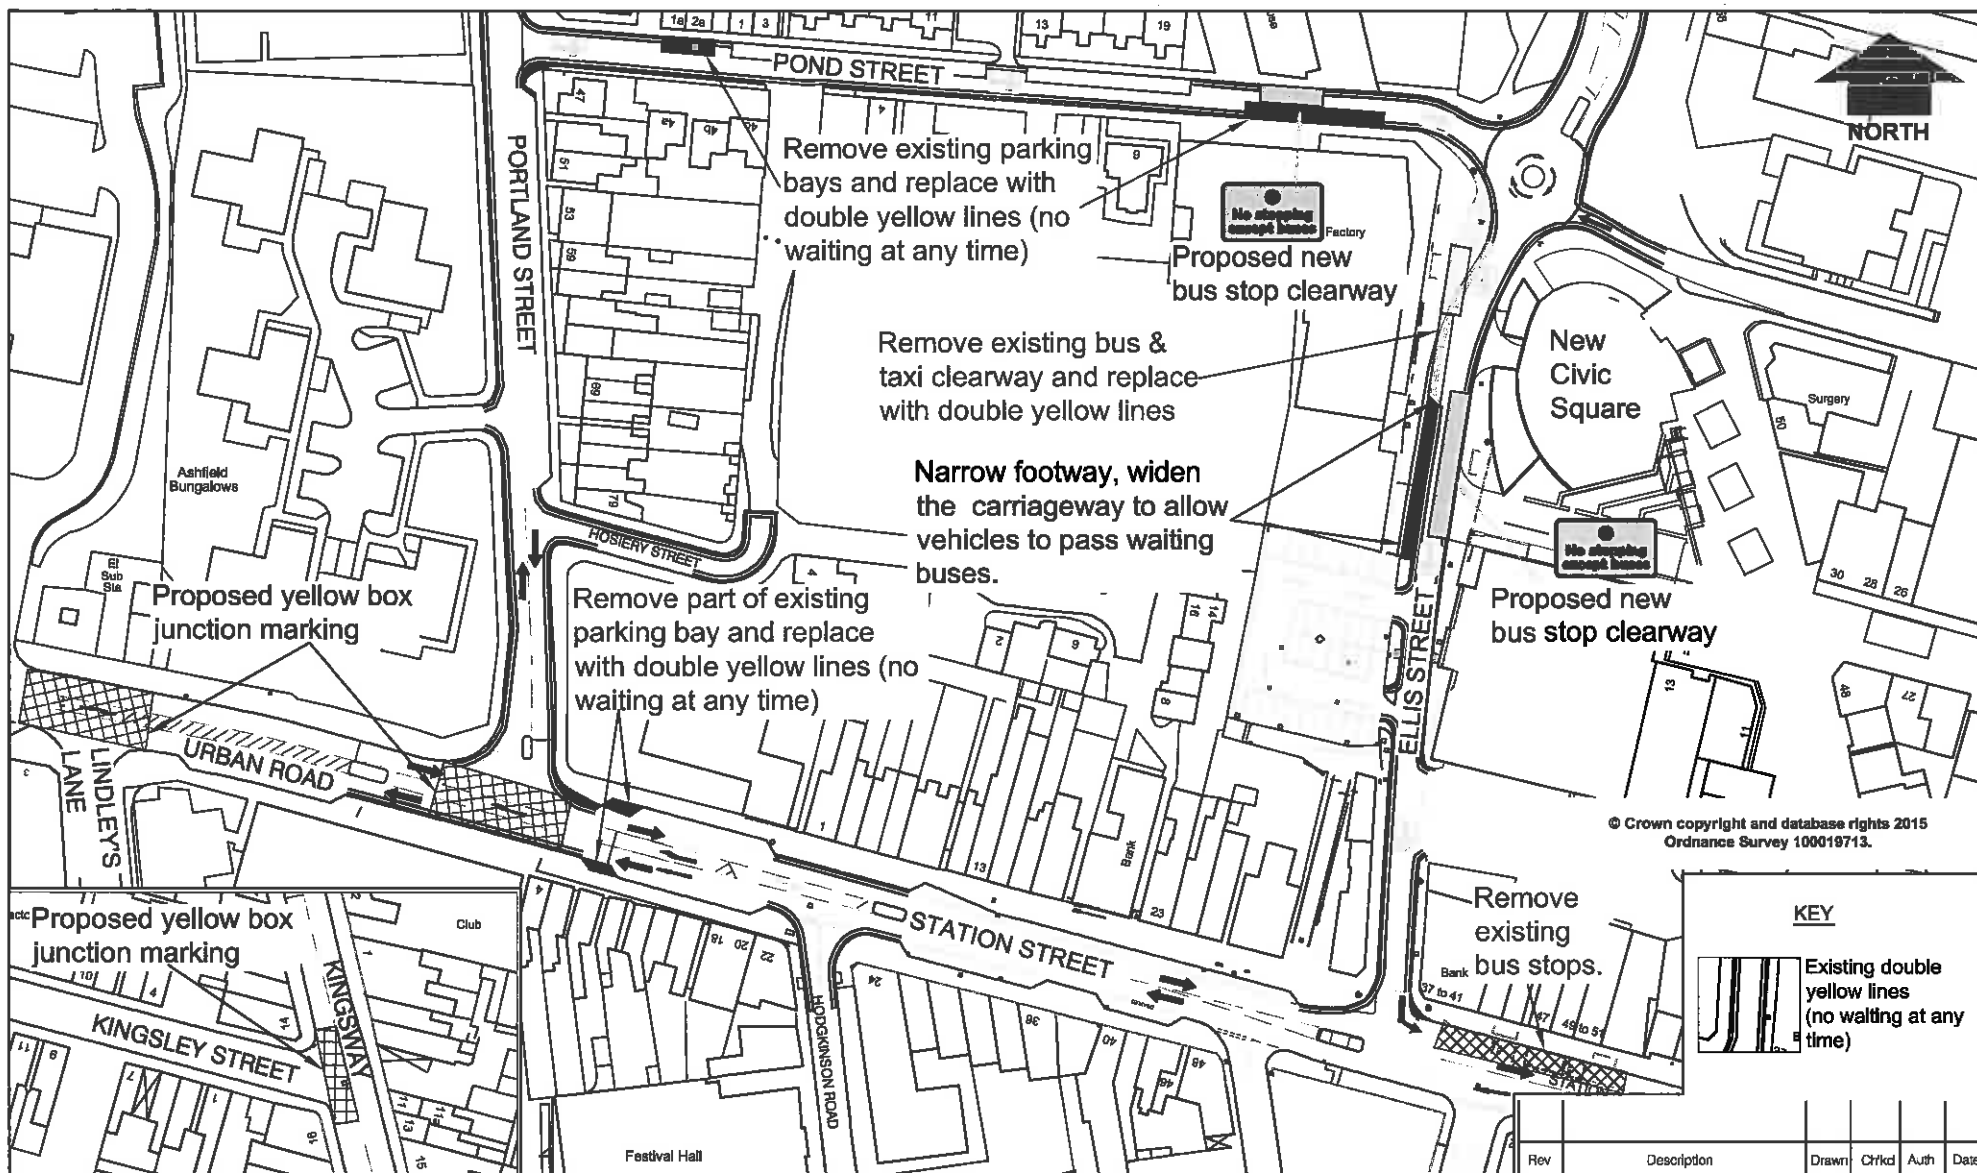

Nottinghamshire County Council
 Trent Bridge House, Fox Road,
 West Bridgford, Nottingham, NG2 6BJ
 Tel: 0300 500 80 80
 © Nottinghamshire County Council

Project	Kirkby in Ashfield		Town Centre Improvements	
Property No.	Project No.	Drawn	J.A.B.	Date
Title	Parking Restrictions	Ch/rd		May 2015
Drawing No.	H/04078/2060/101	Auth		Traced
		Rev		Scale
				1:1250

Rev	Description	Drawn	Ch/rd	Auth	Date
		J.A.B.			May 2015
					Date
					Traced
					Scale
					1:1250

May 27 2015 - 11:00am Highways/Design and Construction/Roads and Highways/Project 14-15/Collage/H.C.1000024/Kirkby Town Centre Improvements/Proposed/Static Traffic Regulation Orders - Corribase Plan.dwg