


Typical section through wet grassland mosaic habitat

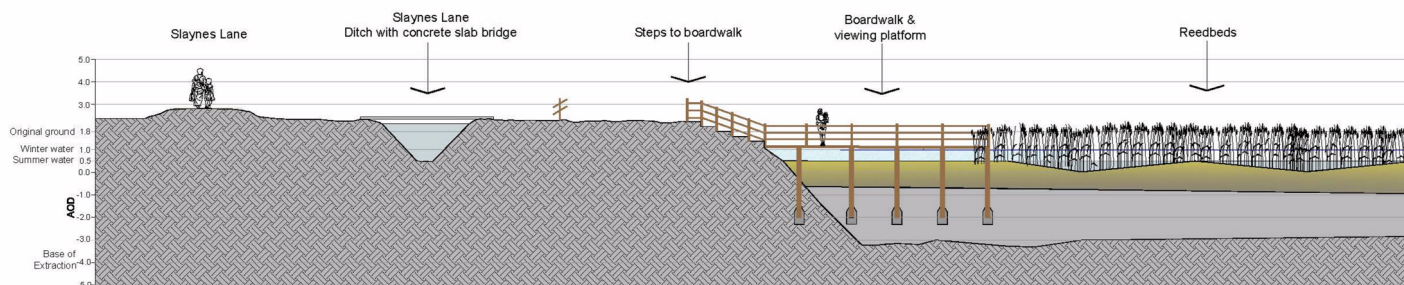

Typical section through reedbeds and boardwalk

SAFETY, HEALTH AND ENVIRONMENTAL INFORMATION BOX

IT IS ASSUMED THAT ALL WORKS ON THIS DRAWING WILL BE CARRIED OUT BY A COMPETENT CONTRACTOR WORKING, WHERE APPROPRIATE, TO AN APPROPRIATE METHOD STATEMENT.

THIS DRAWING IS TO BE USED ONLY FOR THE PURPOSE OF ISSUE THAT IT WAS ISSUED FOR AND IS SUBJECT TO AMENDMENT.

KEY

-  Soils
-  Backfill
-  Undisturbed ground
-  Summer water level
-  Winter water level

Revision Details

Purpose of issue

PLANNING APPLICATION

Client



Project Title

NEWINGTON SOUTH WEST

Drawing Title

RESTORATION
CROSS SECTIONS

Designed

CN

Drawn

AAO

Checked

IS

Approved

CN

Date

11/18

AECOM Internal Project No.

60589312

Scale @ A3

12,000

Zone

-

THIS DOCUMENT HAS BEEN PREPARED PURSUANT TO AND IS SUBJECT TO THE TERMS OF AECOM APPOINTMENT BY ITS CLIENT. AECOM ACCEPTS NO LIABILITY FOR ANY USE OF THIS DOCUMENT OTHER THAN BY ITS ORIGINAL CLIENT OR FOLLOWING AECOM EXPRESS AGREEMENT TO SUCH USE, AND ONLY FOR THE PURPOSES FOR WHICH IT WAS PREPARED AND PROVIDED.

AECOM
Royal Court, Basil Close
Chesham
Buckinghamshire HP8 4NL
Telephone: (01296) 200221
Fax: (01296) 200229
www.aecom.com

AECOM

Drawing Number

60589312.NSW.007

Rev

-

