


© Crown copyright and database rights 2019
Ordnance Survey 100019713.

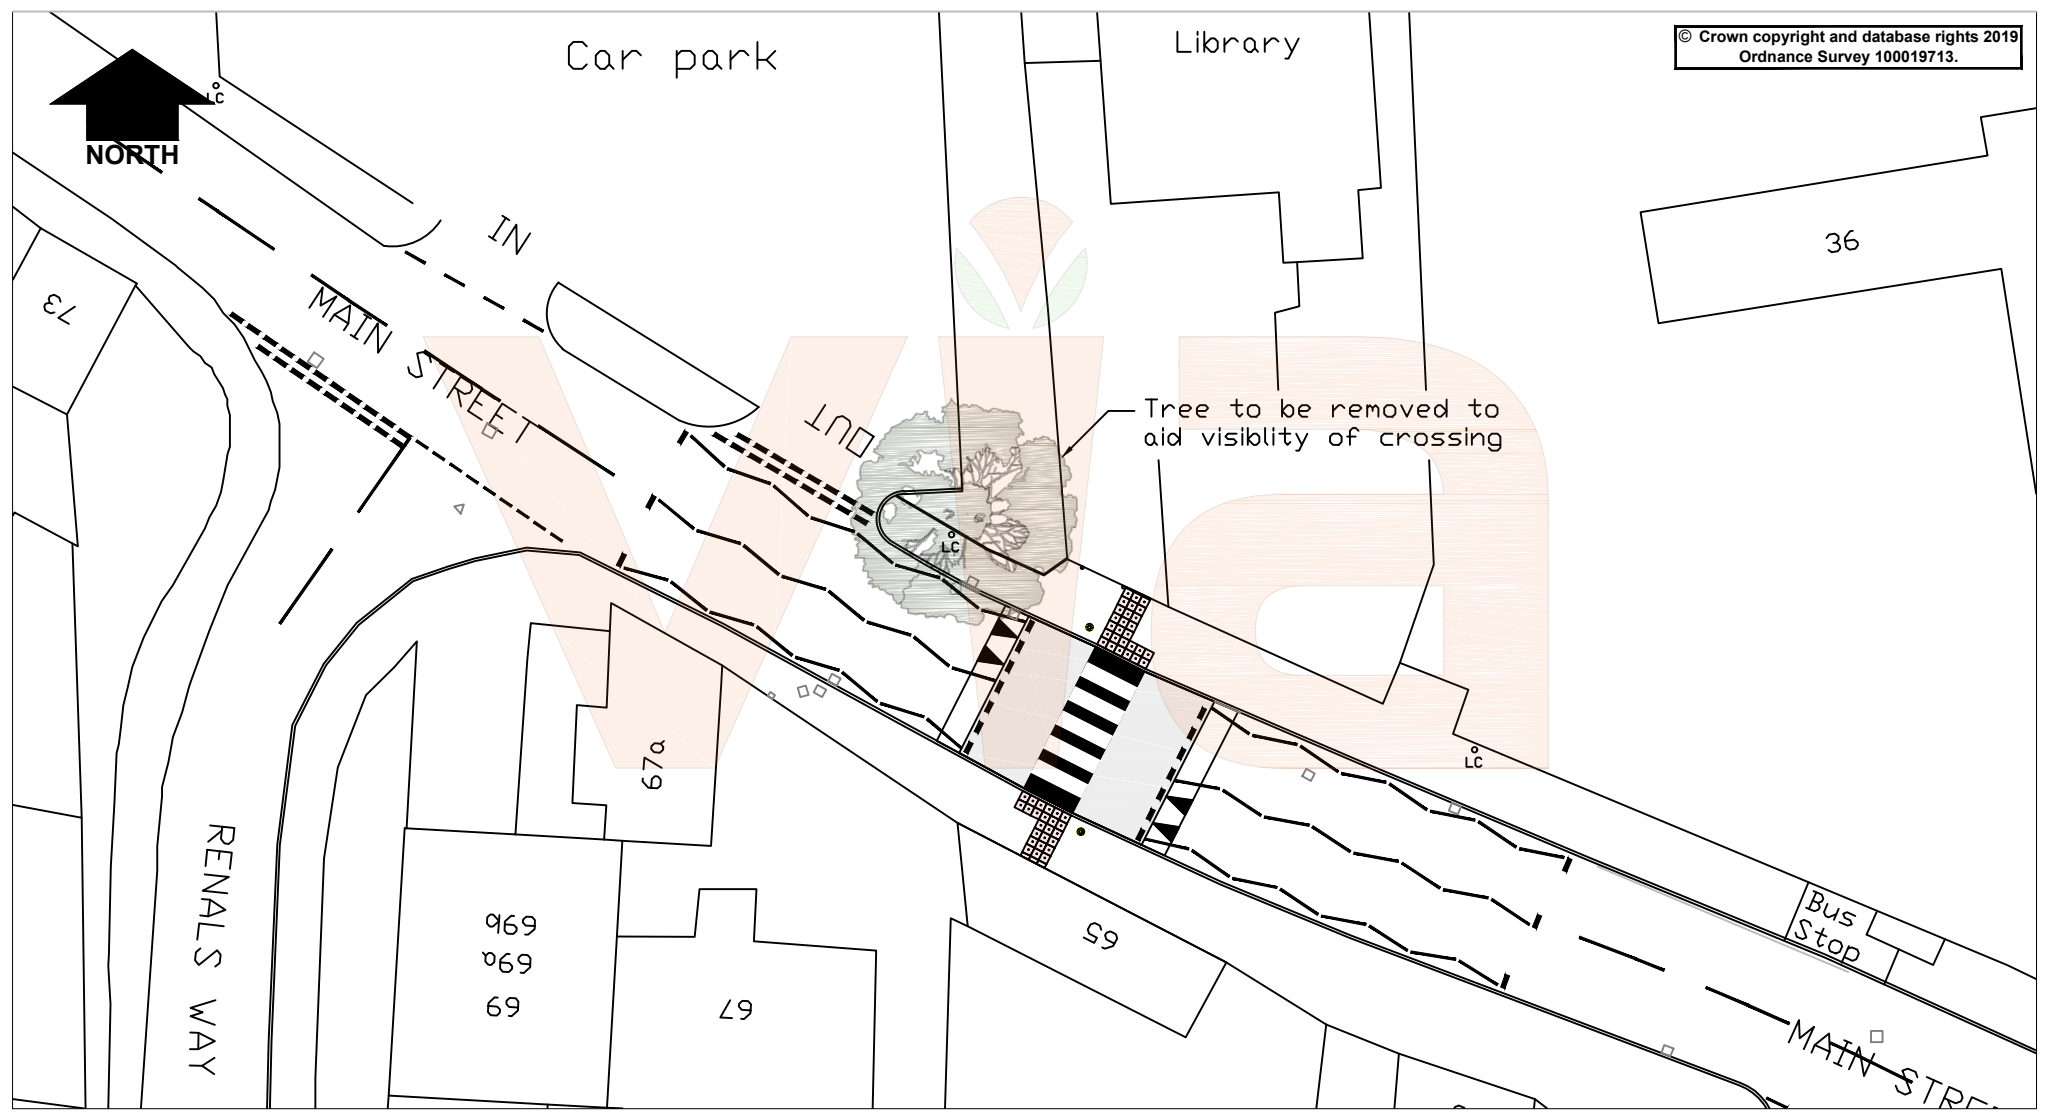

Rev.	Description	Drawn	Ch'kd	Auth	Date
		PM			11/07/19
		DAC			11/07/19
		DAC		PM	
					NTS

via in partnership with
Nottinghamshire County Council
 www.viaem.co.uk Tel 0115 804 2100
 Bilsthorpe Depot, Bilsthorpe Business Park, Bilsthorpe,
 Nottinghamshire, NG22 8ST

Project: **Main Street, Calverton - Humped Zebra Crossing**
 Status: **HW21005**
 Drawing Title: **Consultation Plan**
 Drawing No.: **EMD/HW21005/02**

Jul 12, 2019 - 9:28pm I:\Highways\Design and Construction\Roads and Highways\Projects\19\2020002\1005\Main St Calverton\LandRec\CAD\DWG\Consultation Plan.dwg