


KEY

- Prohibition of Waiting
- Waiting Limited to 2 hours no return within 1 hour. Mon – Sat 7am – 6pm
- X X X X

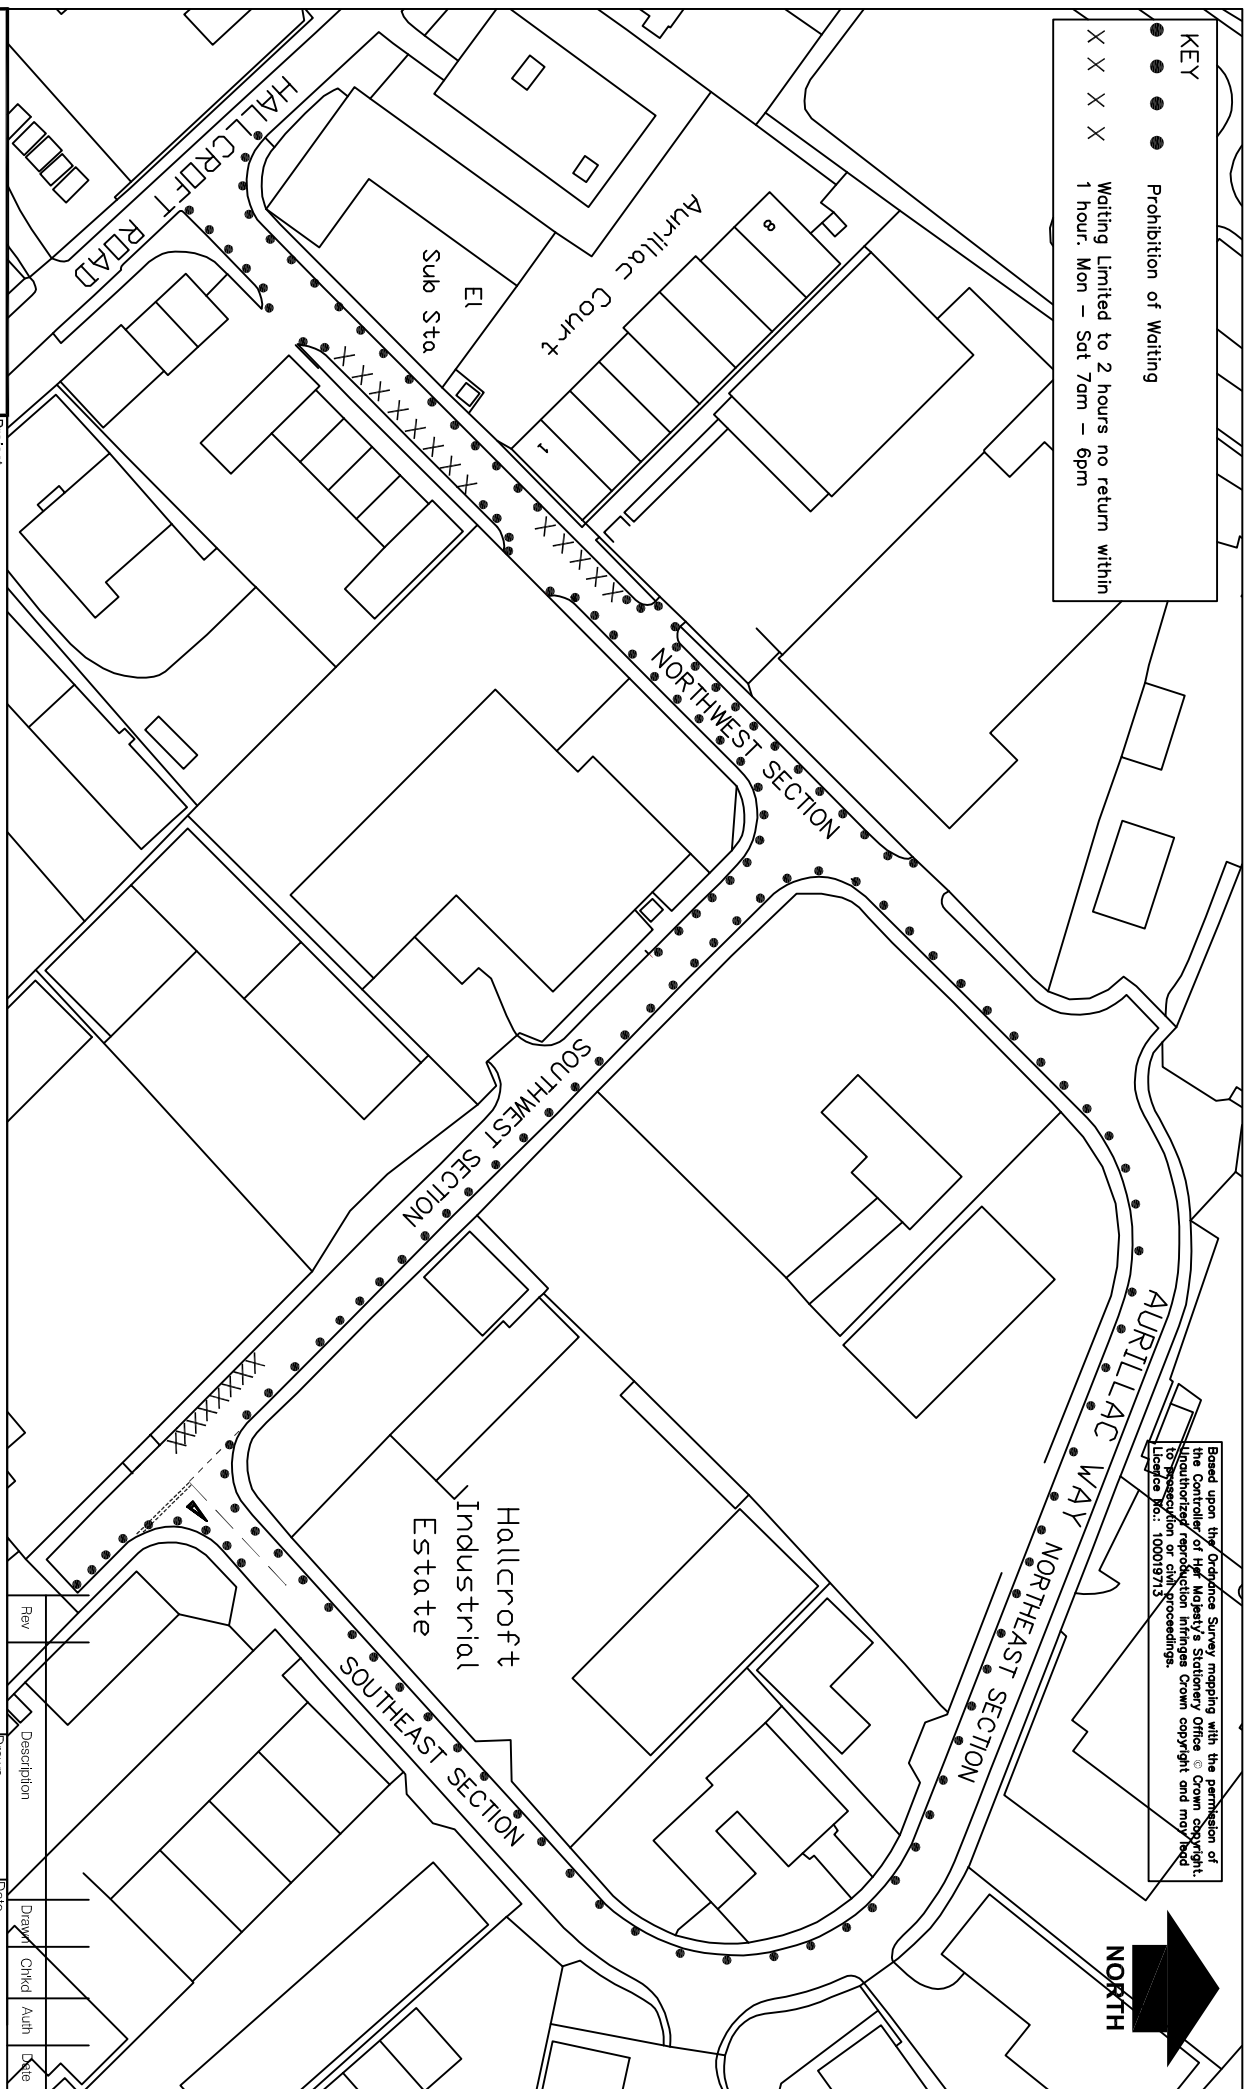

Based upon the Ordnance Survey mapping with the permission of the Controller of Her Majesty's Stationary Office © Crown Copyright. Any reproduction or use in any form without the permission of the Controller of Her Majesty's Stationary Office is prohibited. Licence No: 100019715



Nottinghamshire County Council

Trent Bridge House, Fox Road,
West Bridgford, Nottingham, NG2 6BU
Tel: 08449 808080

© Nottinghamshire County Council

Project		Waiting & Parking Restrictions	
Property No.		Project No.	
Title		Aurillac Way, Hallcroft Industrial Estate, Retford	
Drawing No.		B/TM/DAS/TR01155/3	
Rev	Description	Drawn	Date
		DAS	02/07/14
Rev		Auth	Traced
			Scale
			NTS