

KEY



Proposed Double Yellow Lines
(No Waiting At Time)



Existing 20 Minutes parking bay to be
removed to accommodate new junction



Existing No Waiting and No Loading At Any Time
to be retained



Existing Double Yellow Lines to be retained




Existing 20 minute parking to be retained



TAXIS

Existing TAXI Rank to be retained

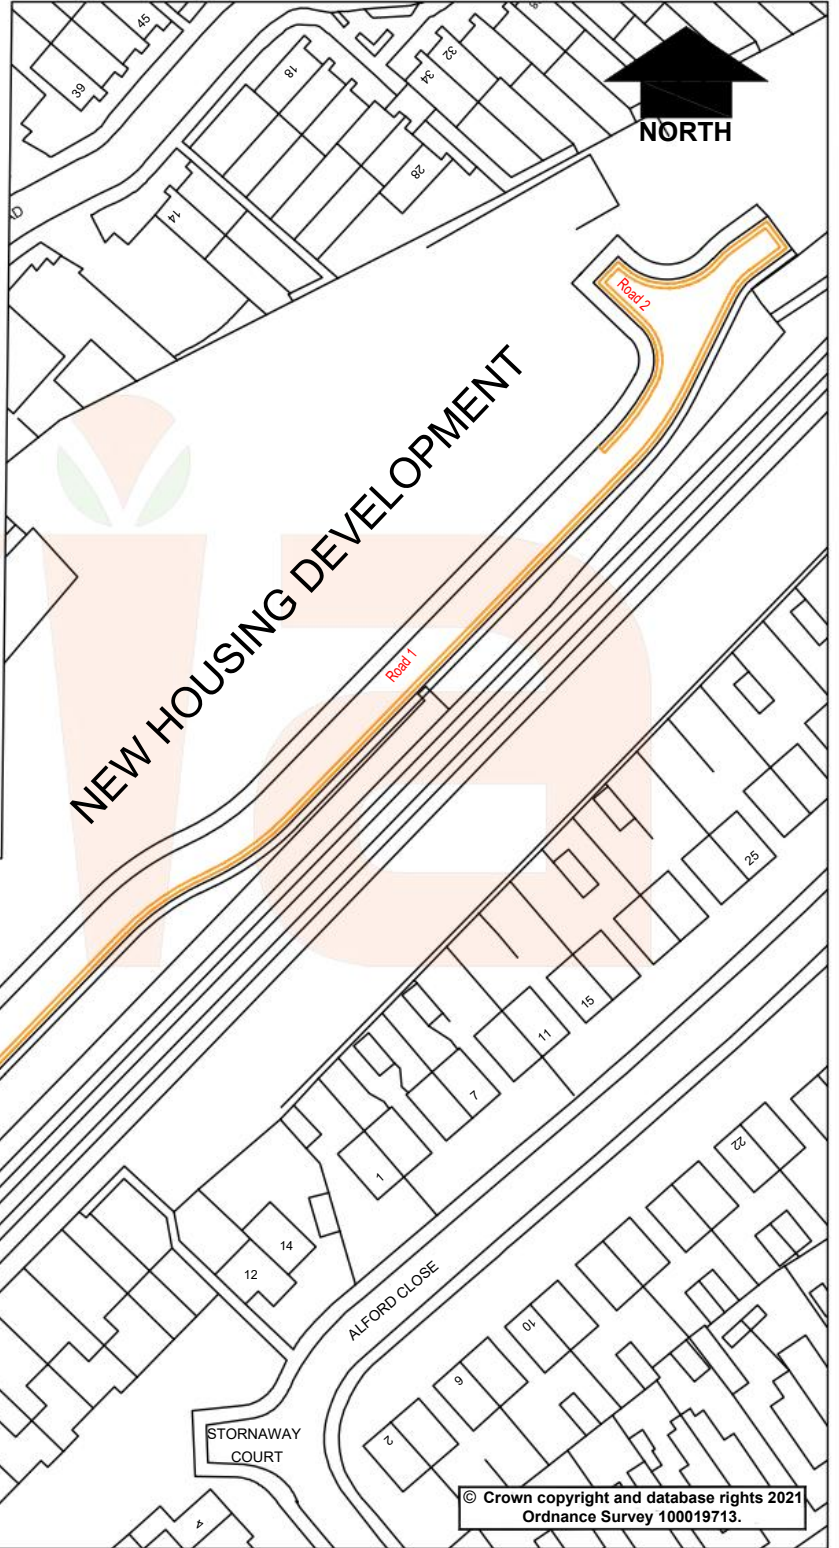

© Crown copyright and database rights 2021
Ordnance Survey 100019713.



in partnership with



www.viaem.co.uk Tel 0115 804 2100
Bilthorpe Depot, Bilthorpe Business Park, Bilthorpe,
Nottinghamshire, NG22 8ST

Rev.	Description	Drawn	Ch'kd	Auth	Date
	Project	Drawn		Date	
		SLW			Aug '21
		Ch'kd		Date	
		MN			Aug '21
	Status	Auth		Traced	
	Project No.	HRN			
	Drawing Title			Scale	
				1:1000	@A4
	Drawing No.			Rev.	
	H/SLW/3772/01			0	