




Kentrigg Farm, Adbolton Lane, West Bridgford - disposal of surplus parcel of land

Plan provided by: dlc

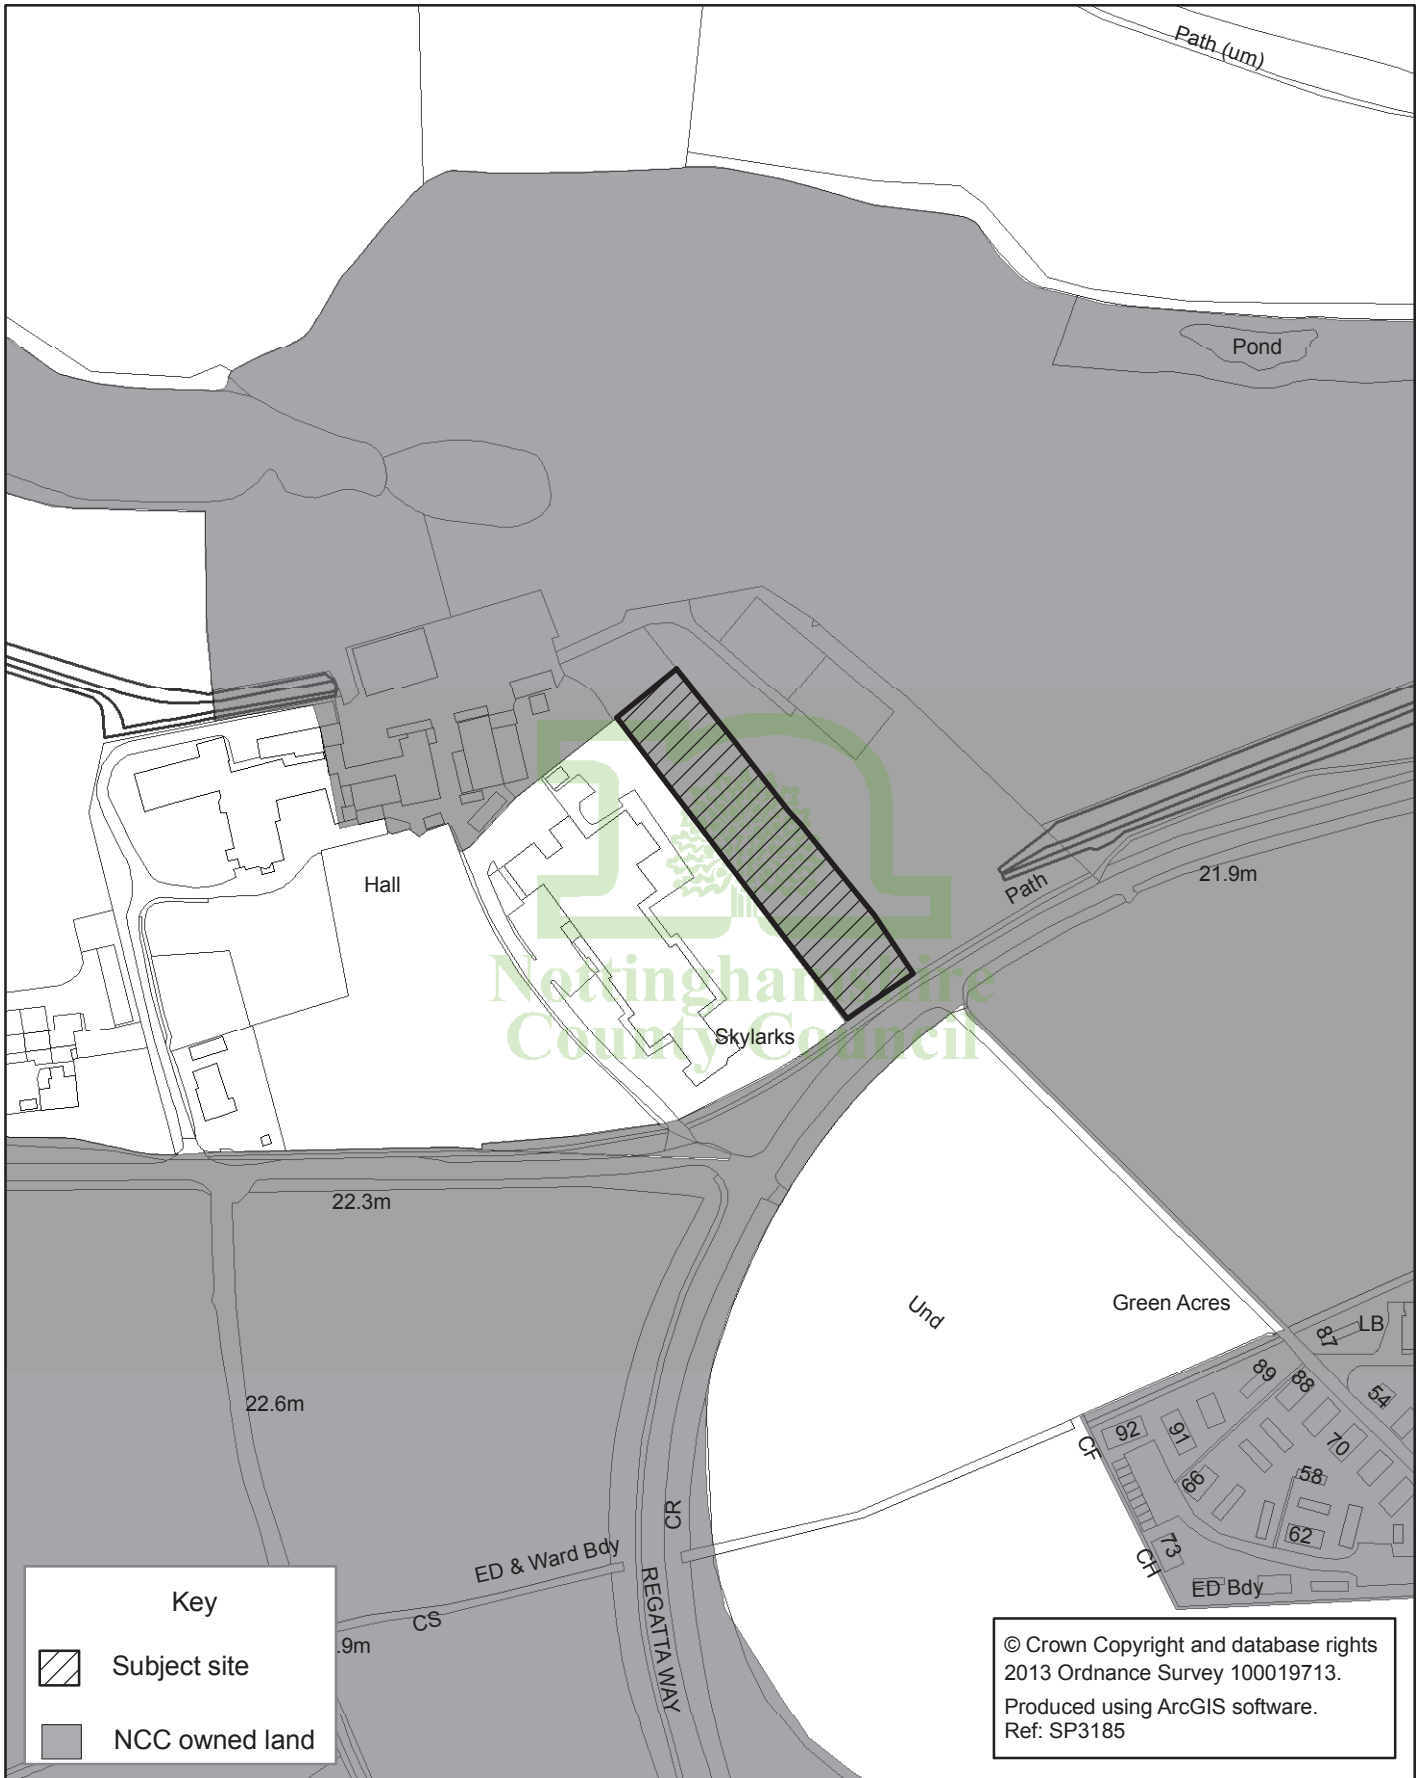

Jas Hundal
Service Director
Transport, Property & Environment
Environment & Resources Department

Scale 1:2,500
 Metres
0 10 20 40

