


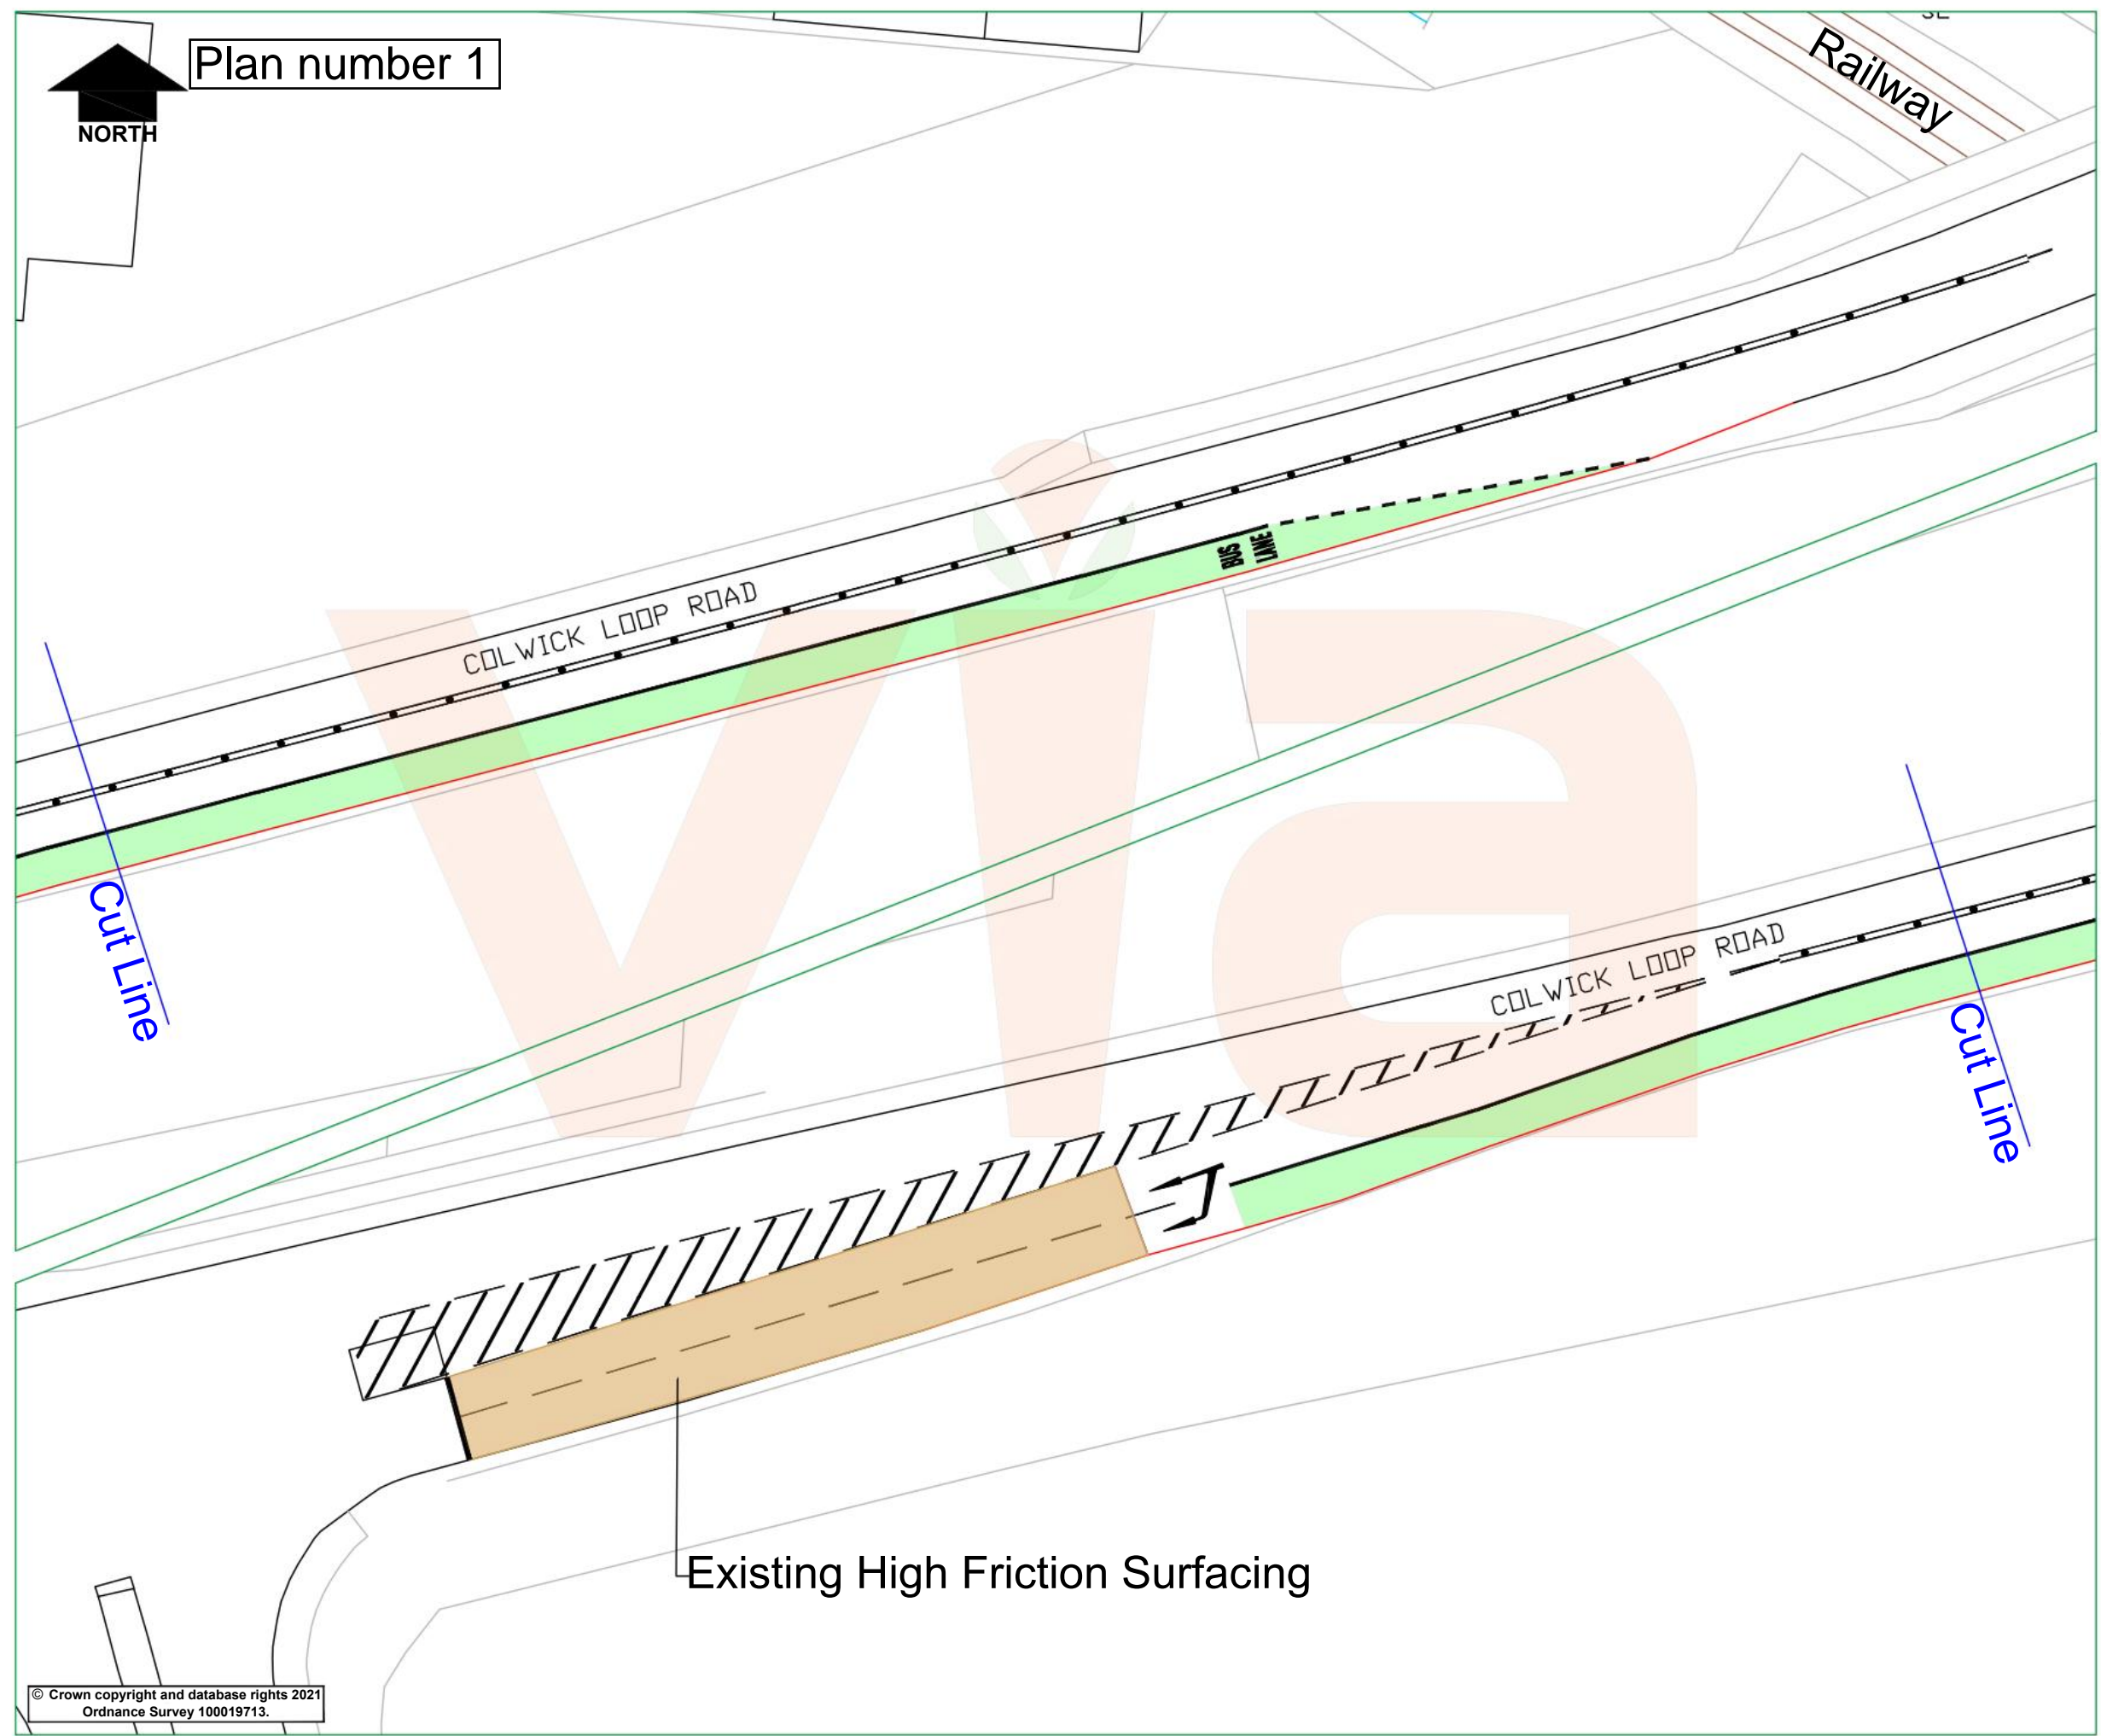


Plan number 1



KEY

	Existing Arrangement
	Carriageway Widening
	Existing Carriageway edge
	Bus & ULEV Lane

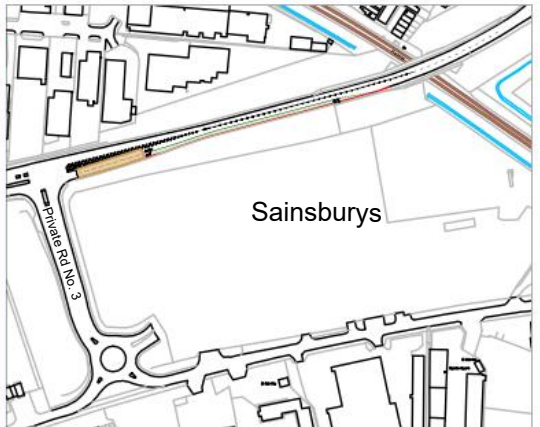

NOTES

1. This drawing is to be read in conjunction with all other relevant drawings, details and specifications.
2. Do not scale from this drawing.

Rev.	Description	Drawn	Ch'kd	Auth	Date
Project TCF - A612 Colwick Loop Road					
Status		Project No. TP2050625			
Drawing Title Colwick Loop Road - Bus & ULEV Lane					
Scale 1:500 @A3		Drawn HC		Date Mar 2022	
Drawing No.				Rev. 0	


 in partnership with

www.viaem.co.uk Tel 0115 804 2100
 Bilsthorpe Depot, Bilsthorpe Business Park, Bilsthorpe, Nottinghamshire, NG22 8ST

© Crown copyright and database rights 2021
Ordnance Survey 100019713.

© Via East Midlands Limited, Registered in England no.09903246