


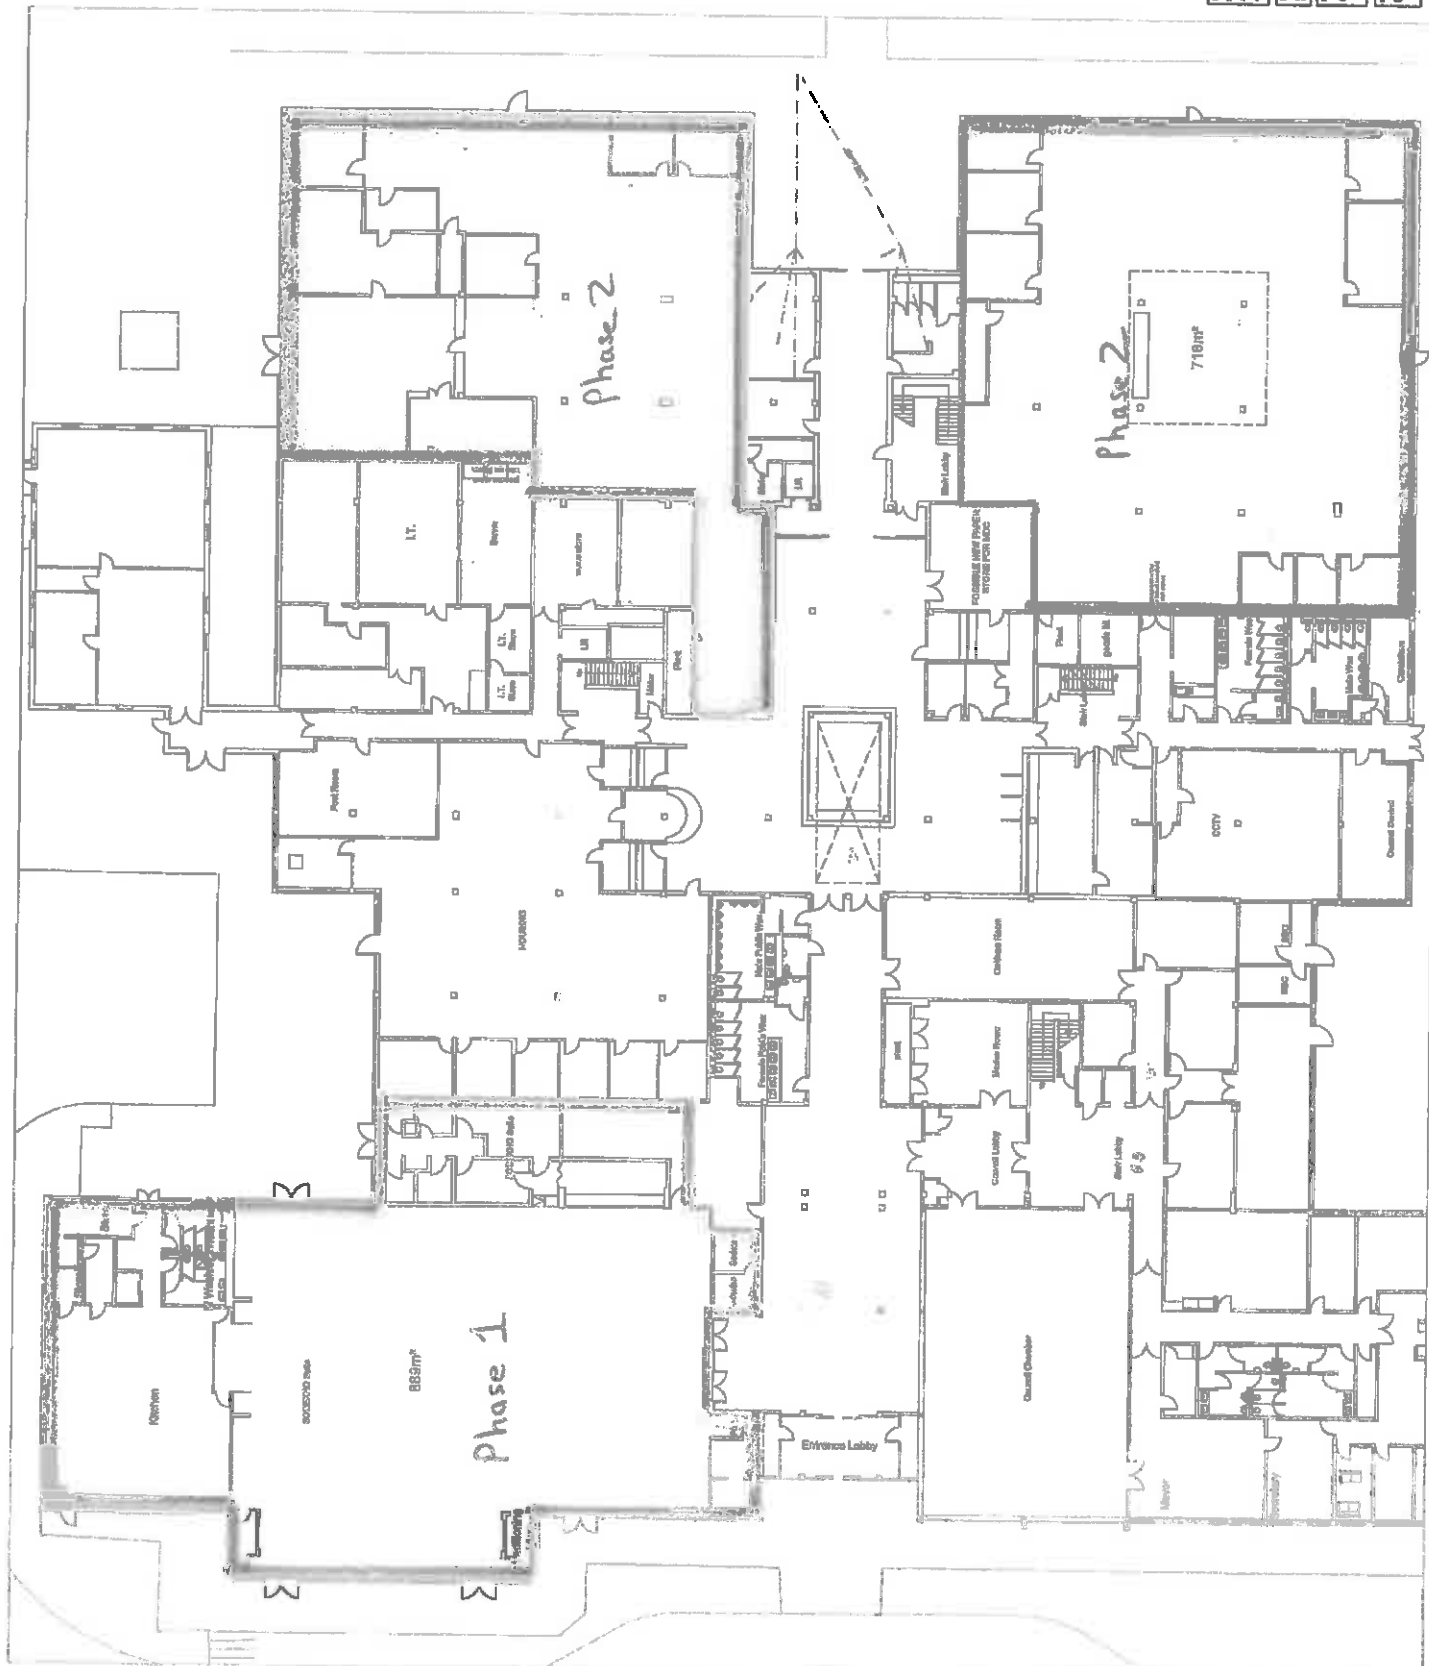

Client	MANCHESTER DISTRICT COUNCIL	Project No.	
Project Name	CIVIC CENTRE REMODELLING	Drawing No.	CIVIC 101
Scale	1:125	Revision	
Author	MANCHESTER DISTRICT COUNCIL	Project No.	
Project Name	CIVIC CENTRE REMODELLING	Drawing No.	CIVIC 101
Scale	1:125	Revision	