


Based upon the Ordnance Survey mapping with the permission of the Controller of Her Majesty's Stationery Office © Crown copyright. Unauthorized reproduction in any form without Crown copyright and may lead to prosecution of civil proceedings.
 Licence No.: 100019713

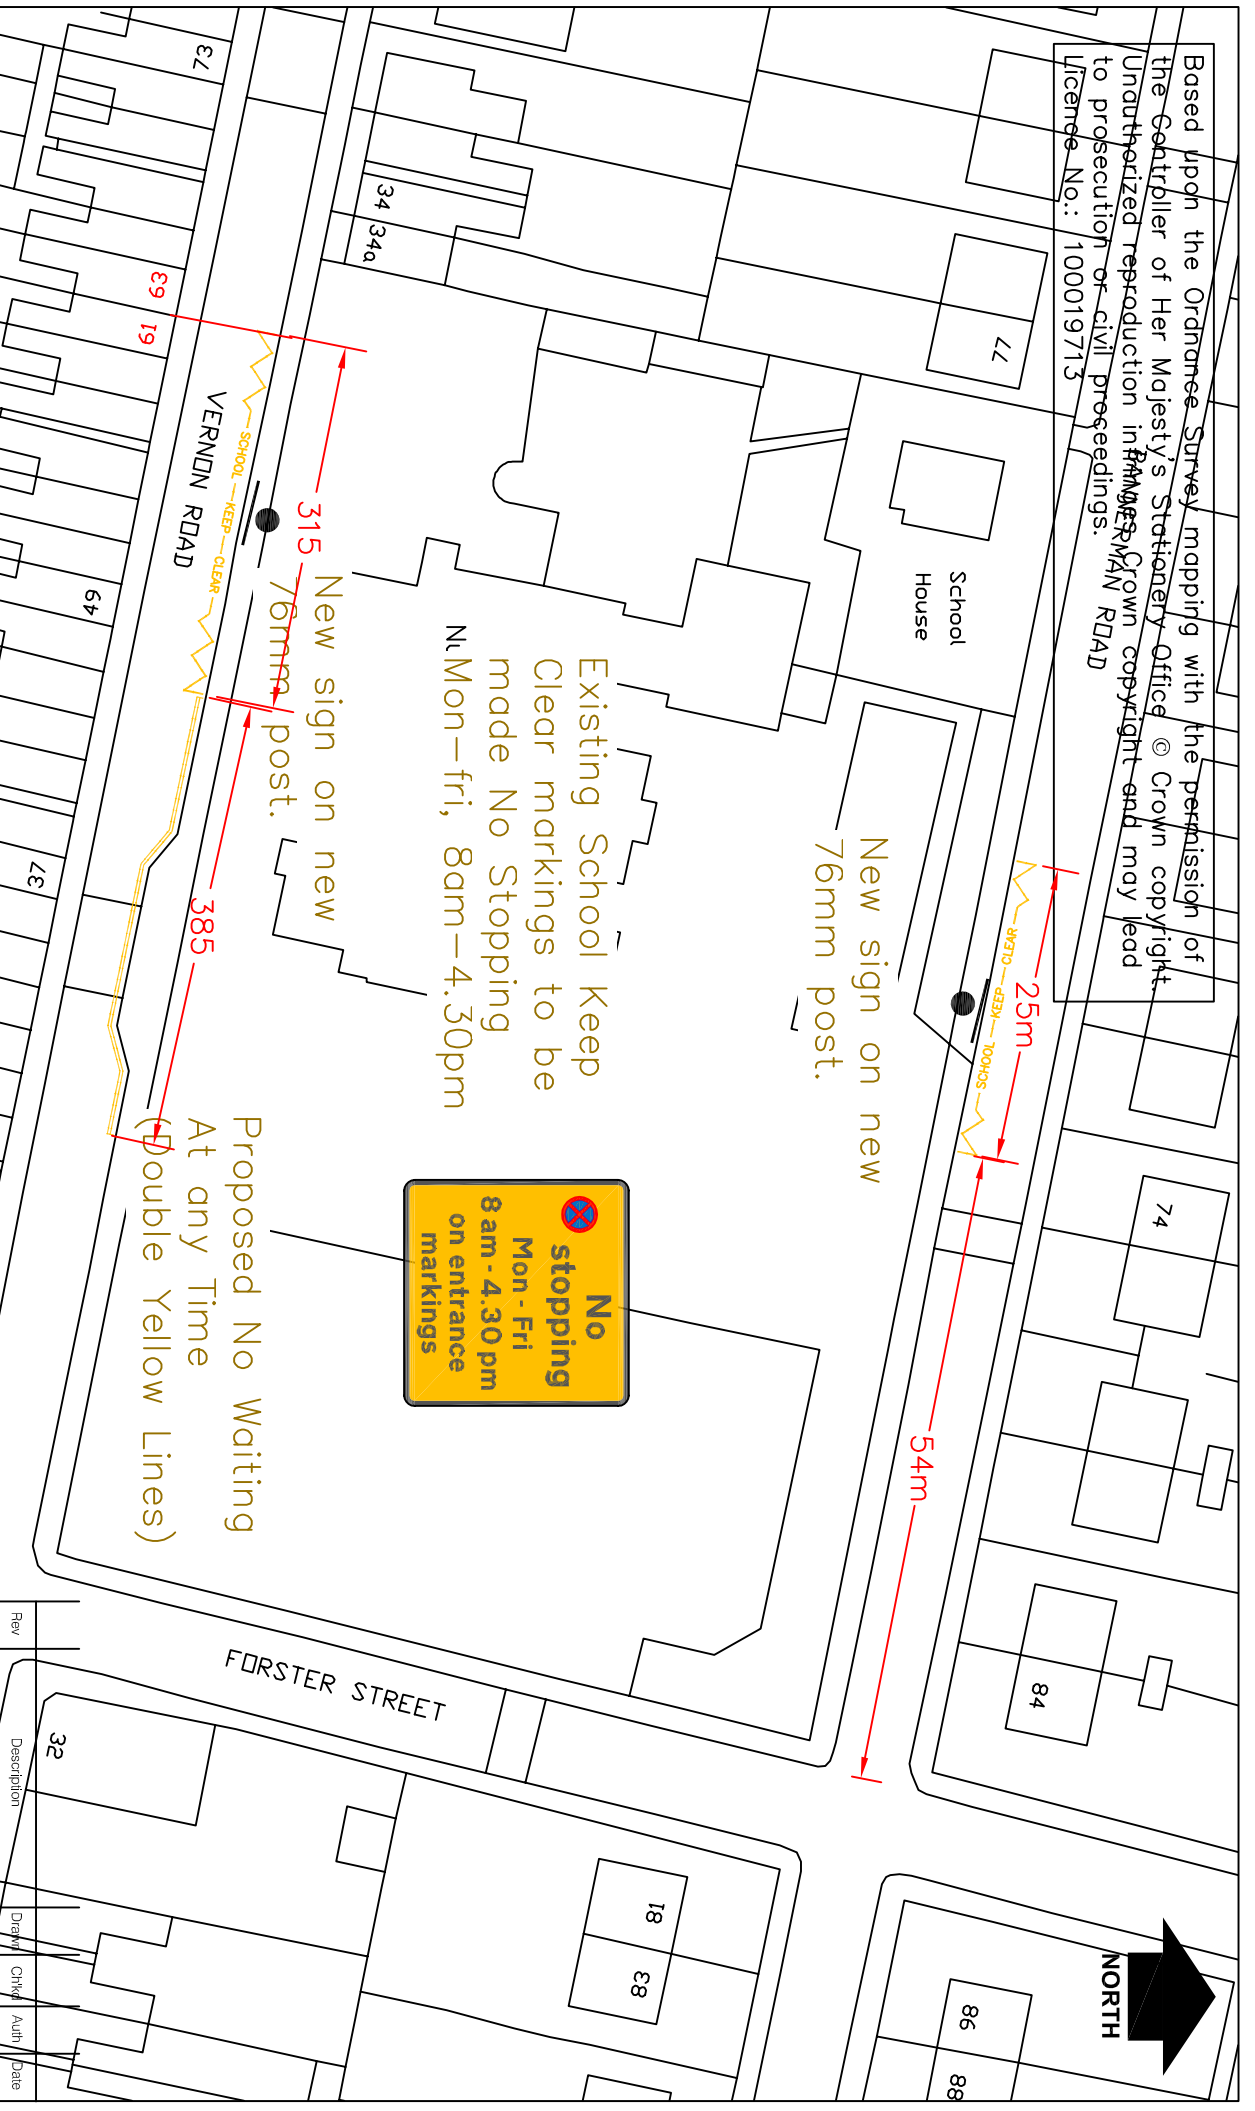

Nottinghamshire County Council
 Trent Bridge House, Fox Road,
 West Bridgford, Nottingham, NG2 6BU
 Tel: 0300 500 80 80
 © Nottinghamshire County Council

Project		SCHOOL KEEP CLEARS Kirkby & Selston Area	
Property No.	Project No.	REV102395	
Title	Vernon Road Kirkby in Ashfield		
Drawing No.	H/DAS/TR04145/7		
Drawn	Checked	Date	29/07/14
DAS			
Drawn	Checked	Date	
Auth			
Drawn	Checked	Date	
Auth			
Scale	NTS		