




**Nottinghamshire
County Council**

**Planning Application for 56 Hectare extension to and re-phasing of existing sand and gravel extraction,
including use of existing processing plant with restoration to a mixture of agriculture and woodland.
Finningley Quarry, Croft Road, Finningley, Doncaster.
Planning Application No. 1/14/00479/CDM**

This map is reproduced from Ordnance Survey material with the permission of Ordnance Survey on behalf of the
Controller of Her Majesty's Stationery Office © Crown copyright.
Unauthorised reproduction infringes Crown copyright and may lead to prosecution or civil proceedings. (1000019713) (2014)

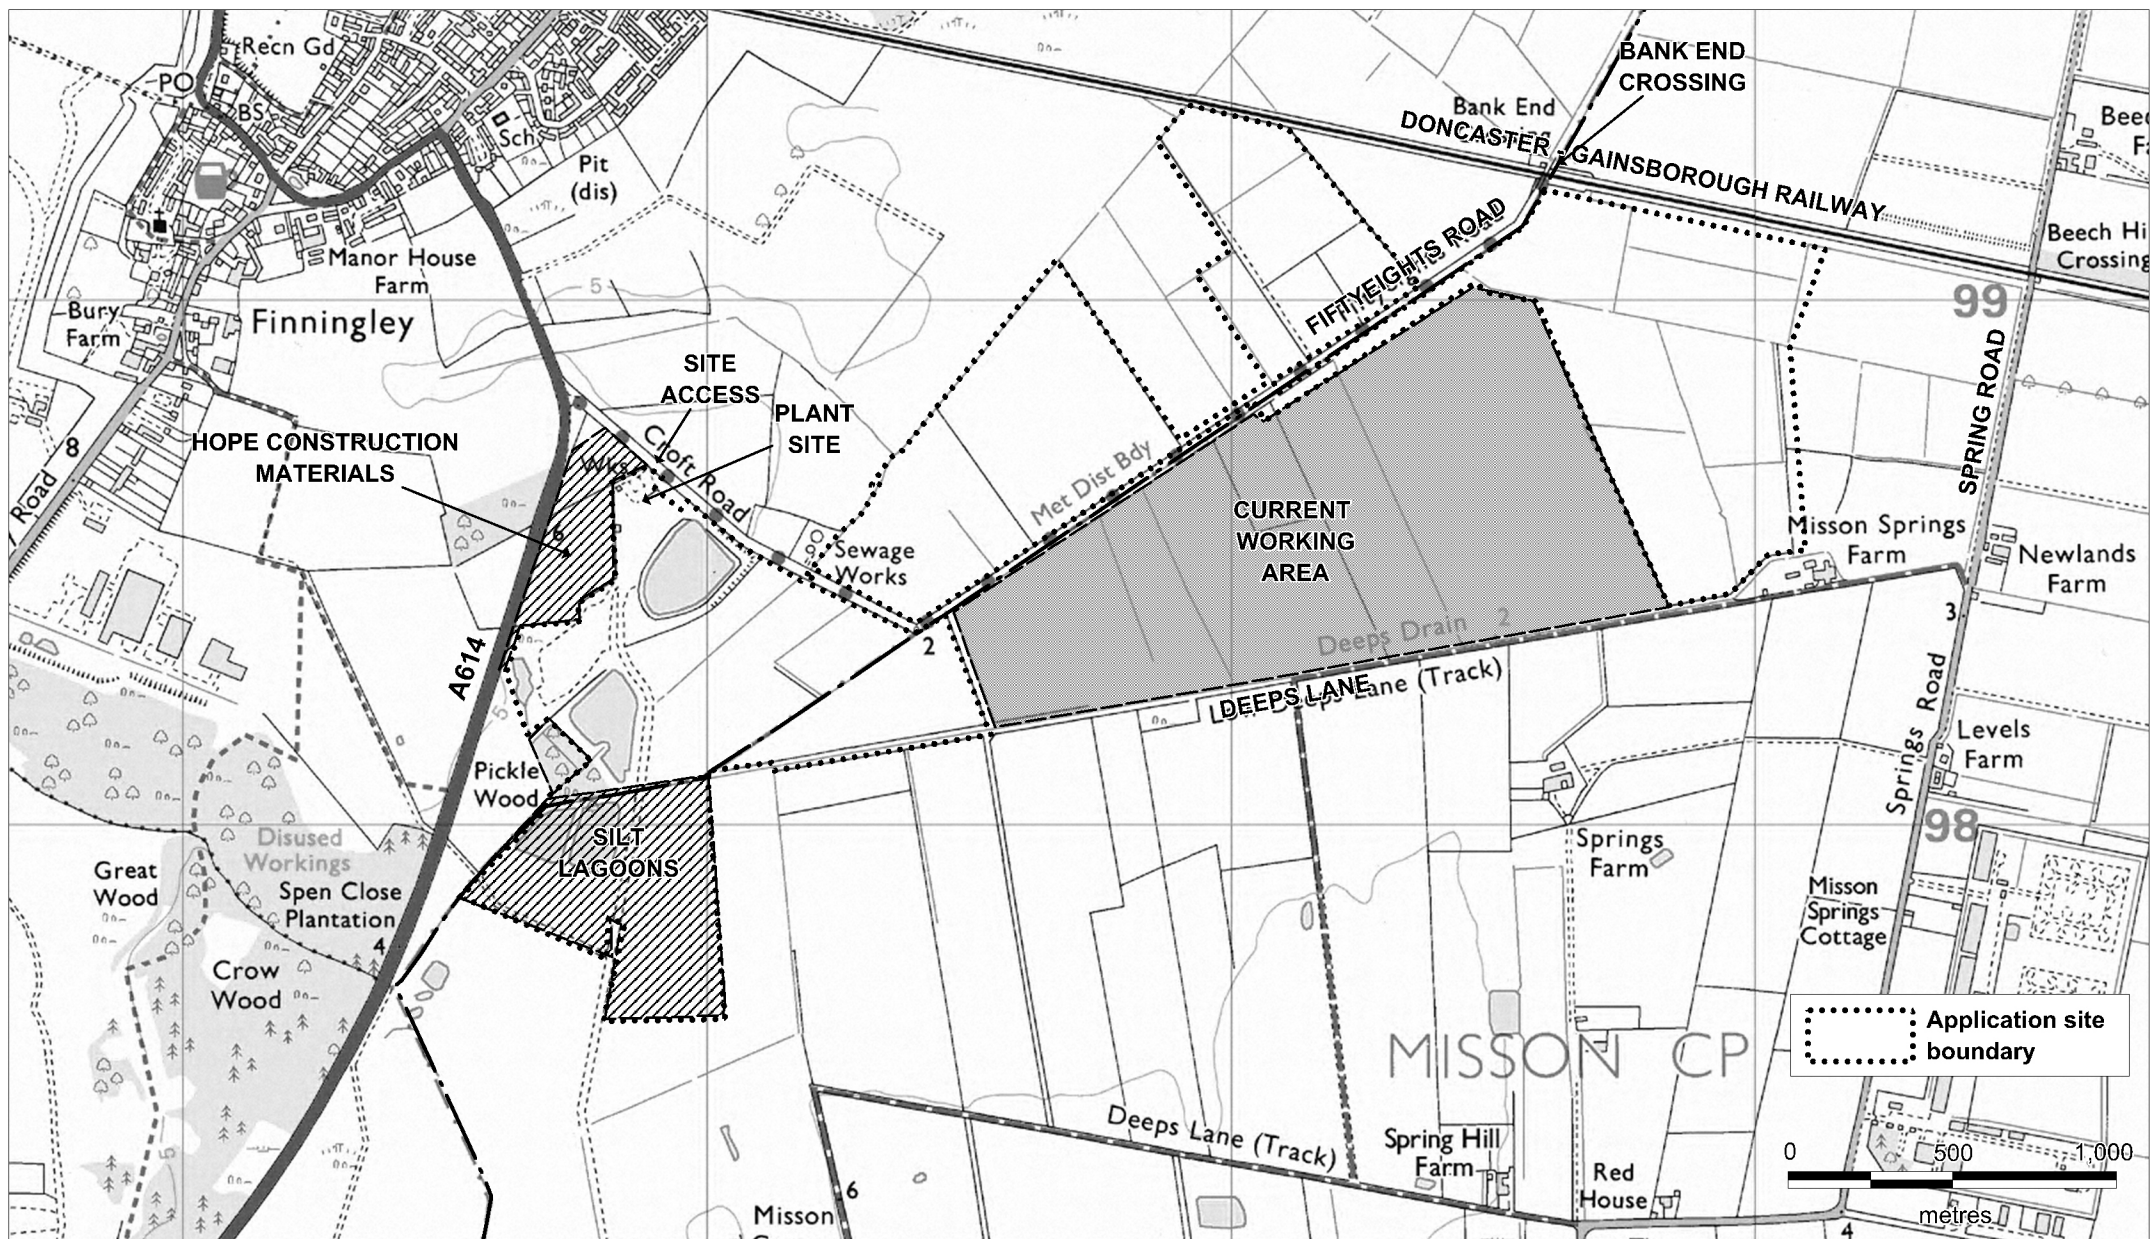

Scale: 1: 15,000
Produced by: JW
Date: DEC 2014

PLAN 2