



Plan number 2

KEY

- Existing Layout
- Proposed Layout
- 3.3m wide bus lane
- 2m wide footway
- Tactile paving

NOTES

1. This drawing is to be read in conjunction with all other relevant drawings, details and specifications.
2. Do not scale from this drawing.
3. All measurements are given in metres unless otherwise stated.

DRAFT

Rev.	Description	Drawn	Ch'kd	Auth	Date

Project


**Transforming Cities
Bus Route Improvements**

Status Information	Project No. TP2050622
--------------------	------------------------------


**Preliminary Design
A60 Leepool Roundabout (Petrol
Filling Station) to Arch Hill**

Scale	Drawn	Date
As shown @ A1	MB	Feb 2022
	PRD	Feb 2022

Drawing No. TCFB-HSP-HGN-A60-DR-CH-07	Rev. 0
--	---------------

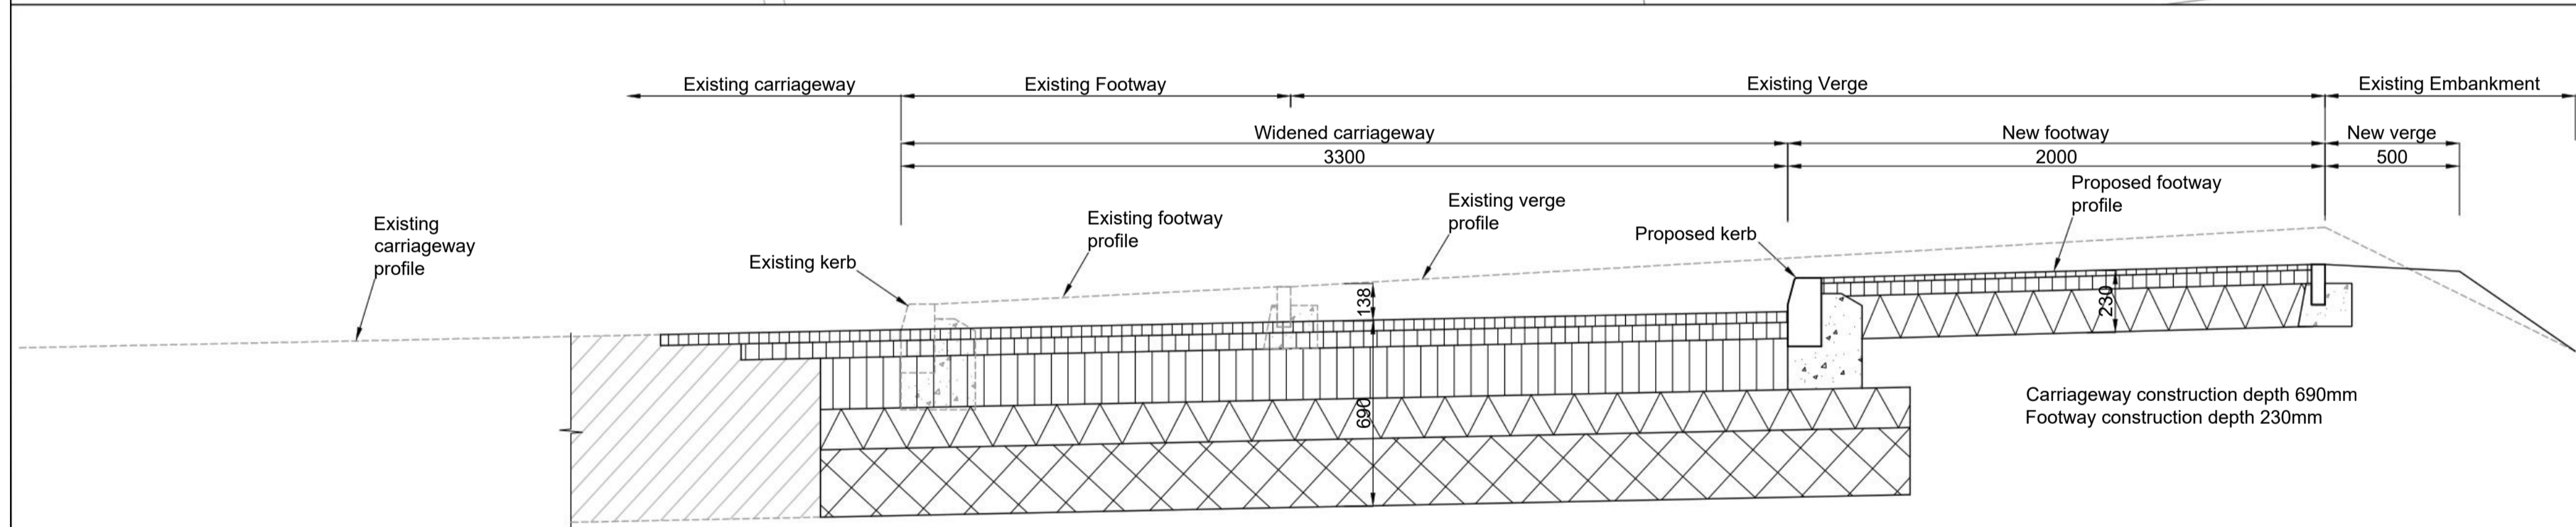

Typical Carriageway Widening Tie-In Detail Section A-A

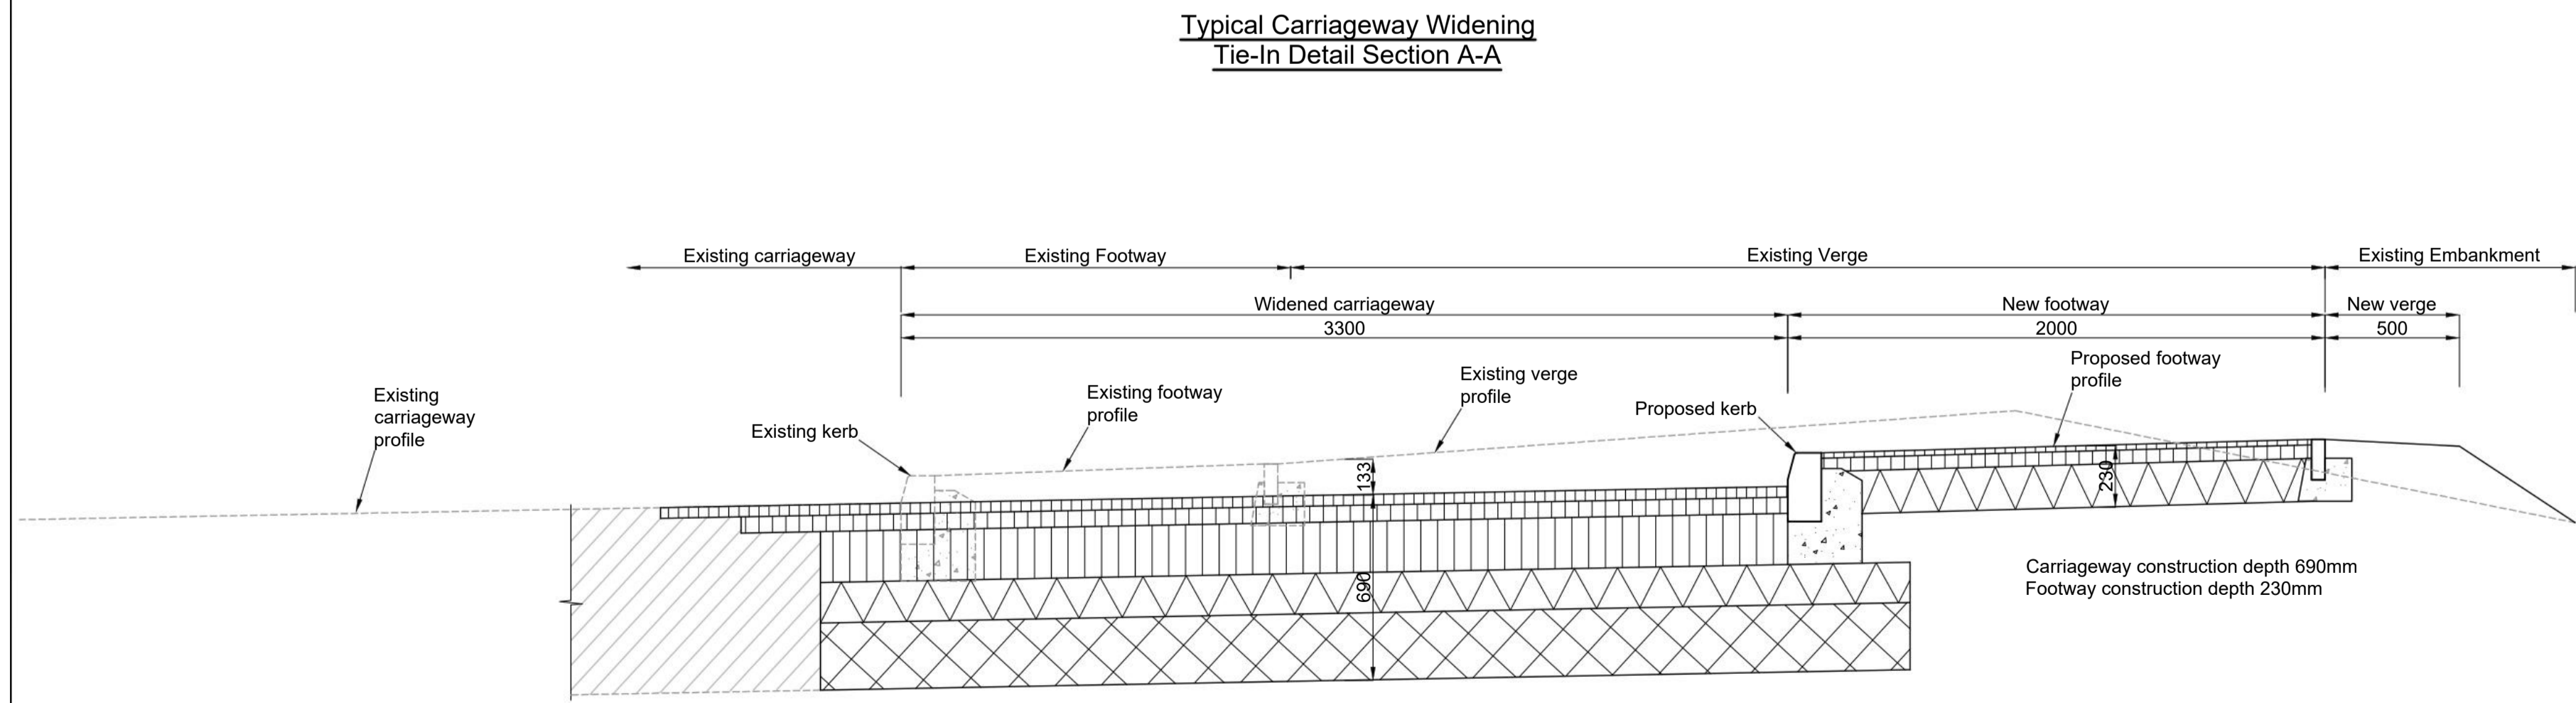

Typical Carriageway Widening Tie-In Detail Section B-B

Typical Cross Sections (1:20)

General Arrangement (1:500)