


PLAN 3

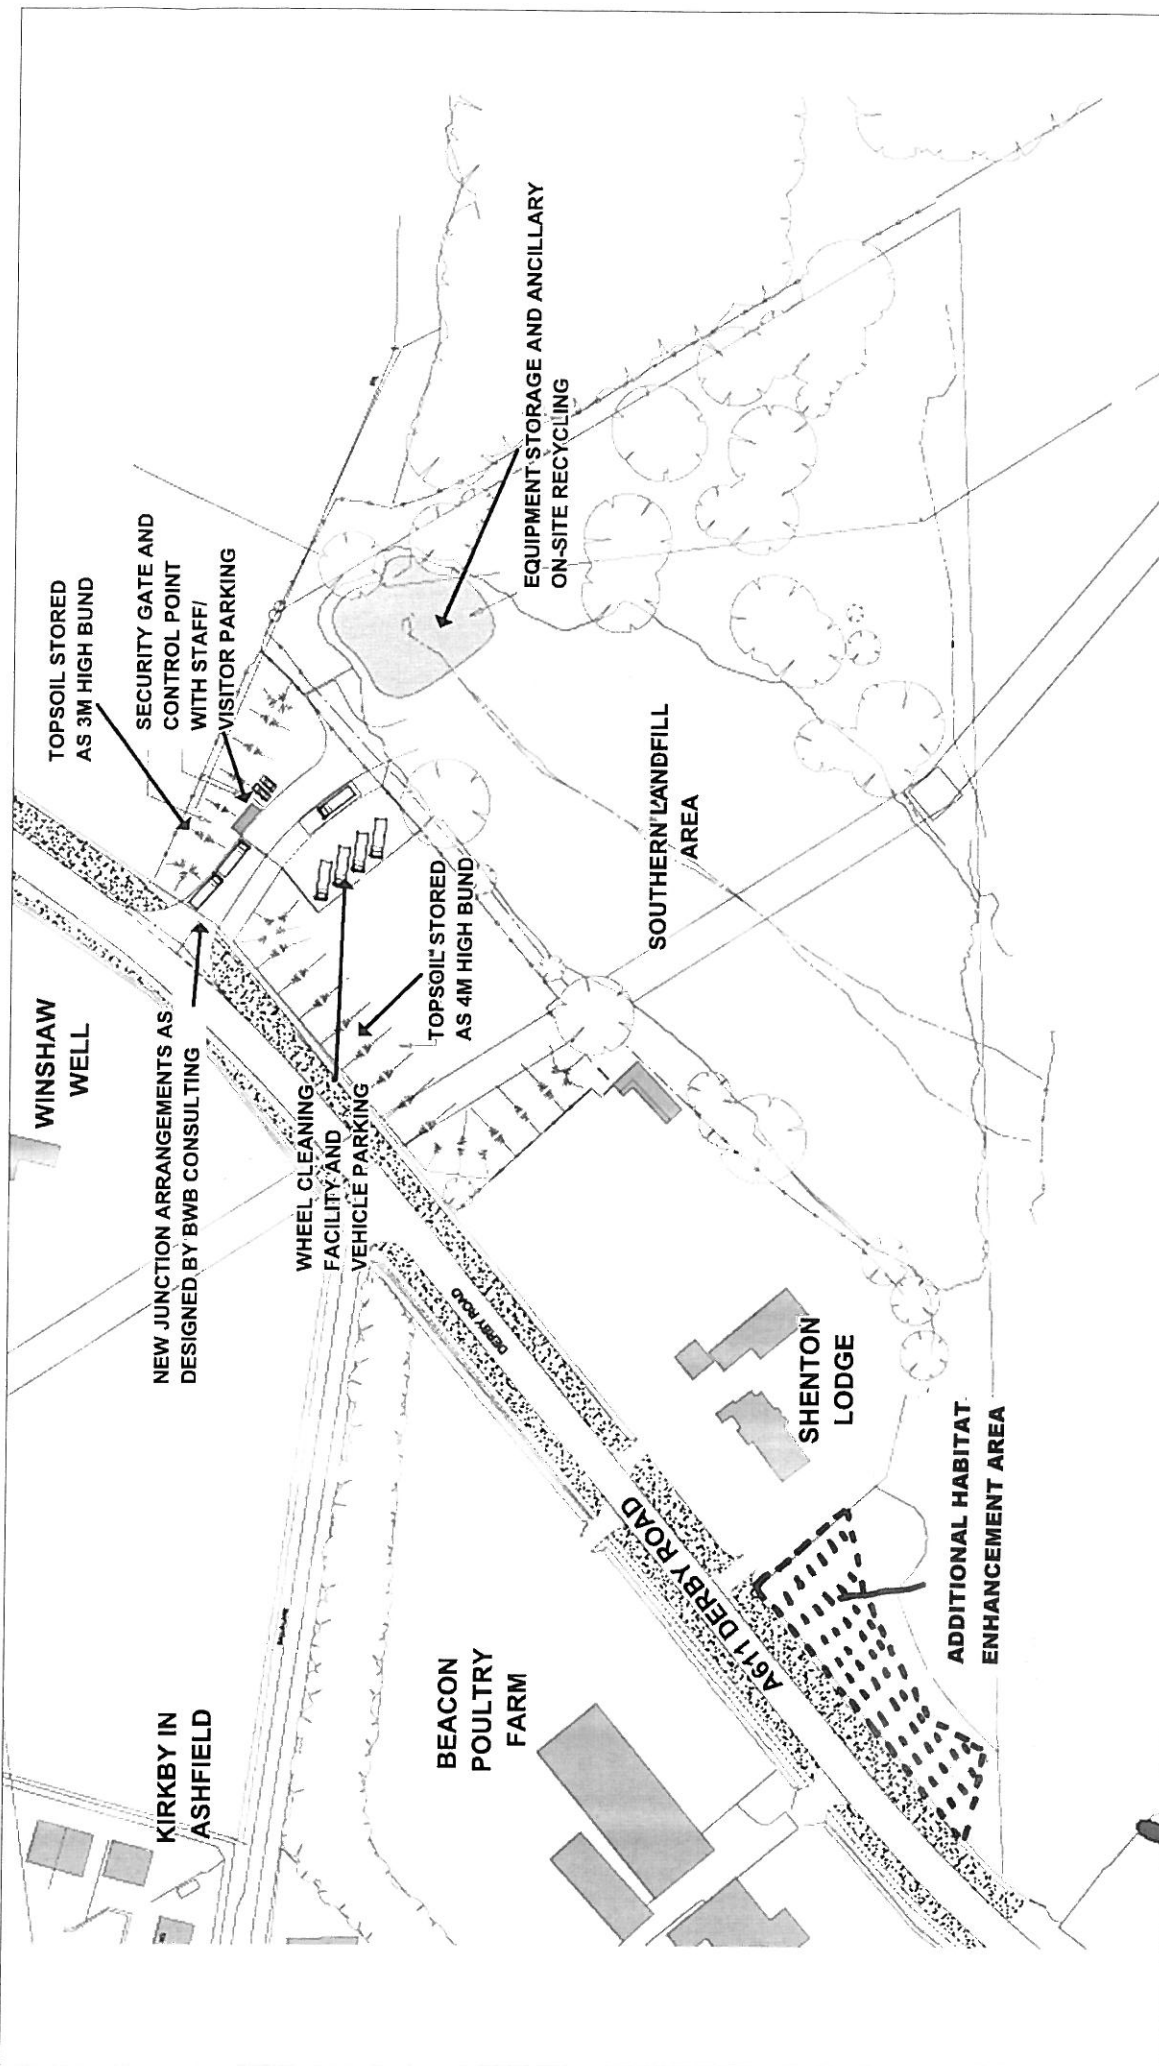


Not to Scale
 Produced by: JW
 Date: Sept 2012



Proposed receipt, processing, screening/crushing and disposal of inert waste material at land to the east of the A611 and its restoration to ecological and recreational use. Land adjacent to Shenton Lodge, Derby Road, Kirkby in Ashfield, Nottinghamshire.
 Planning Application No. 4/V2012/0127

This map is reproduced from Ordnance Survey material with the permission of Ordnance Survey on behalf of the Controller of Her Majesty's Stationery Office © Crown copyright.
 Unauthorised reproduction infringes Crown copyright and may lead to prosecution or civil proceedings. (1000019713) (2012)

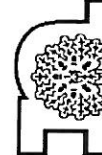

Trent Bridge House, Fox Road
 Nottinghamshire West Bridgford, Nottingham, NG2 6BU
 County Council Tel: 0115 982 3823