


PLAN 6

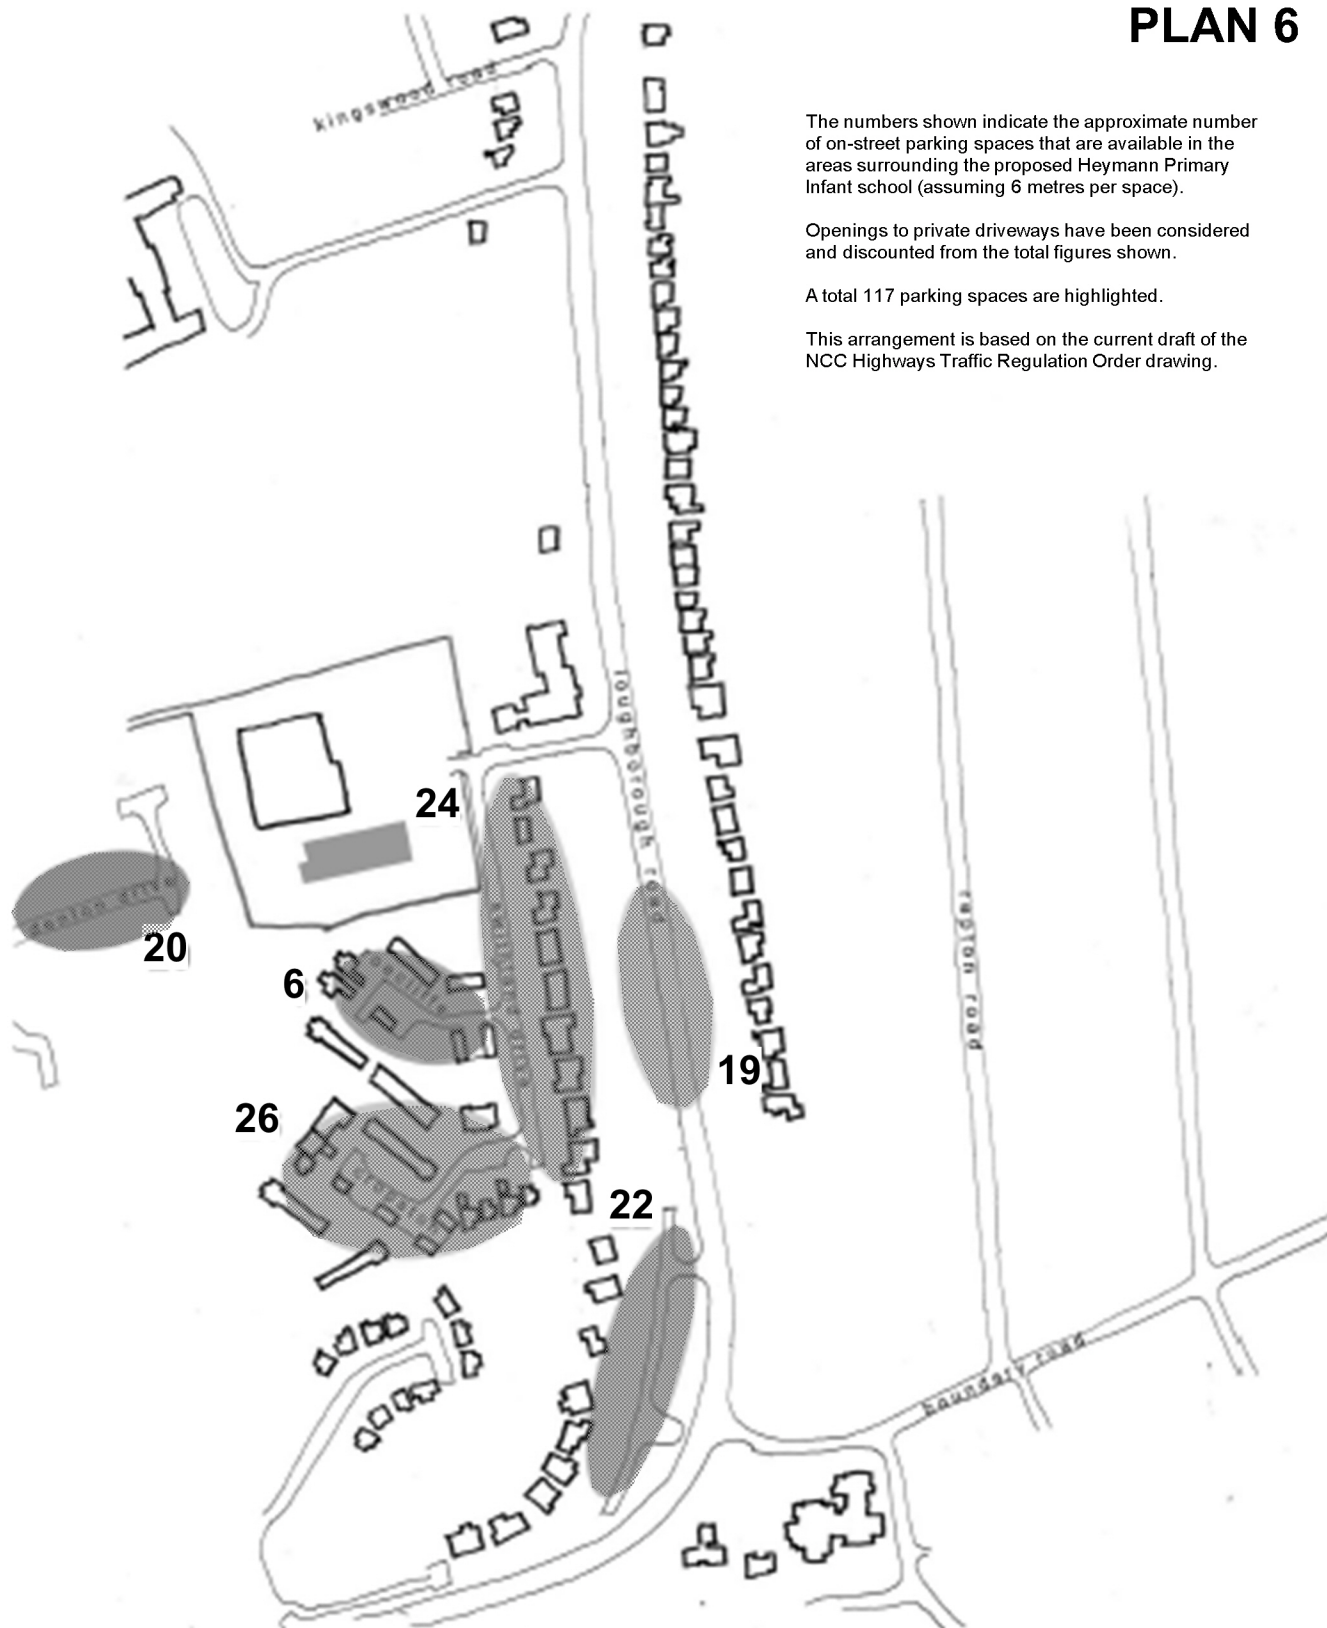

The numbers shown indicate the approximate number of on-street parking spaces that are available in the areas surrounding the proposed Heymann Primary Infant school (assuming 6 metres per space).

Openings to private driveways have been considered and discounted from the total figures shown.

A total 117 parking spaces are highlighted.

This arrangement is based on the current draft of the NCC Highways Traffic Regulation Order drawing.

On-Street Parking Analysis
Heymann Primary School
1:2000 14.11.12



Erection of 270 place Key Stage 1 School Annex and 39 place Nursery, use of the existing Heymann Primary School as a 360 place Key Stage 2 School. Construction of Multi-Use Games Area. West Bridgford House Site, Swithland Drive, West Bridgford. Planning Application No. 8/12/01741/CTY

This map is reproduced from Ordnance Survey material with the permission of Ordnance Survey on behalf of the Controller of Her Majesty's Stationery Office © Crown copyright.
Unauthorised reproduction infringes Crown copyright and may lead to prosecution or civil proceedings. (1000019713) (2012)



Not to Scale
Produced by: JW
Date: DEC 2012