


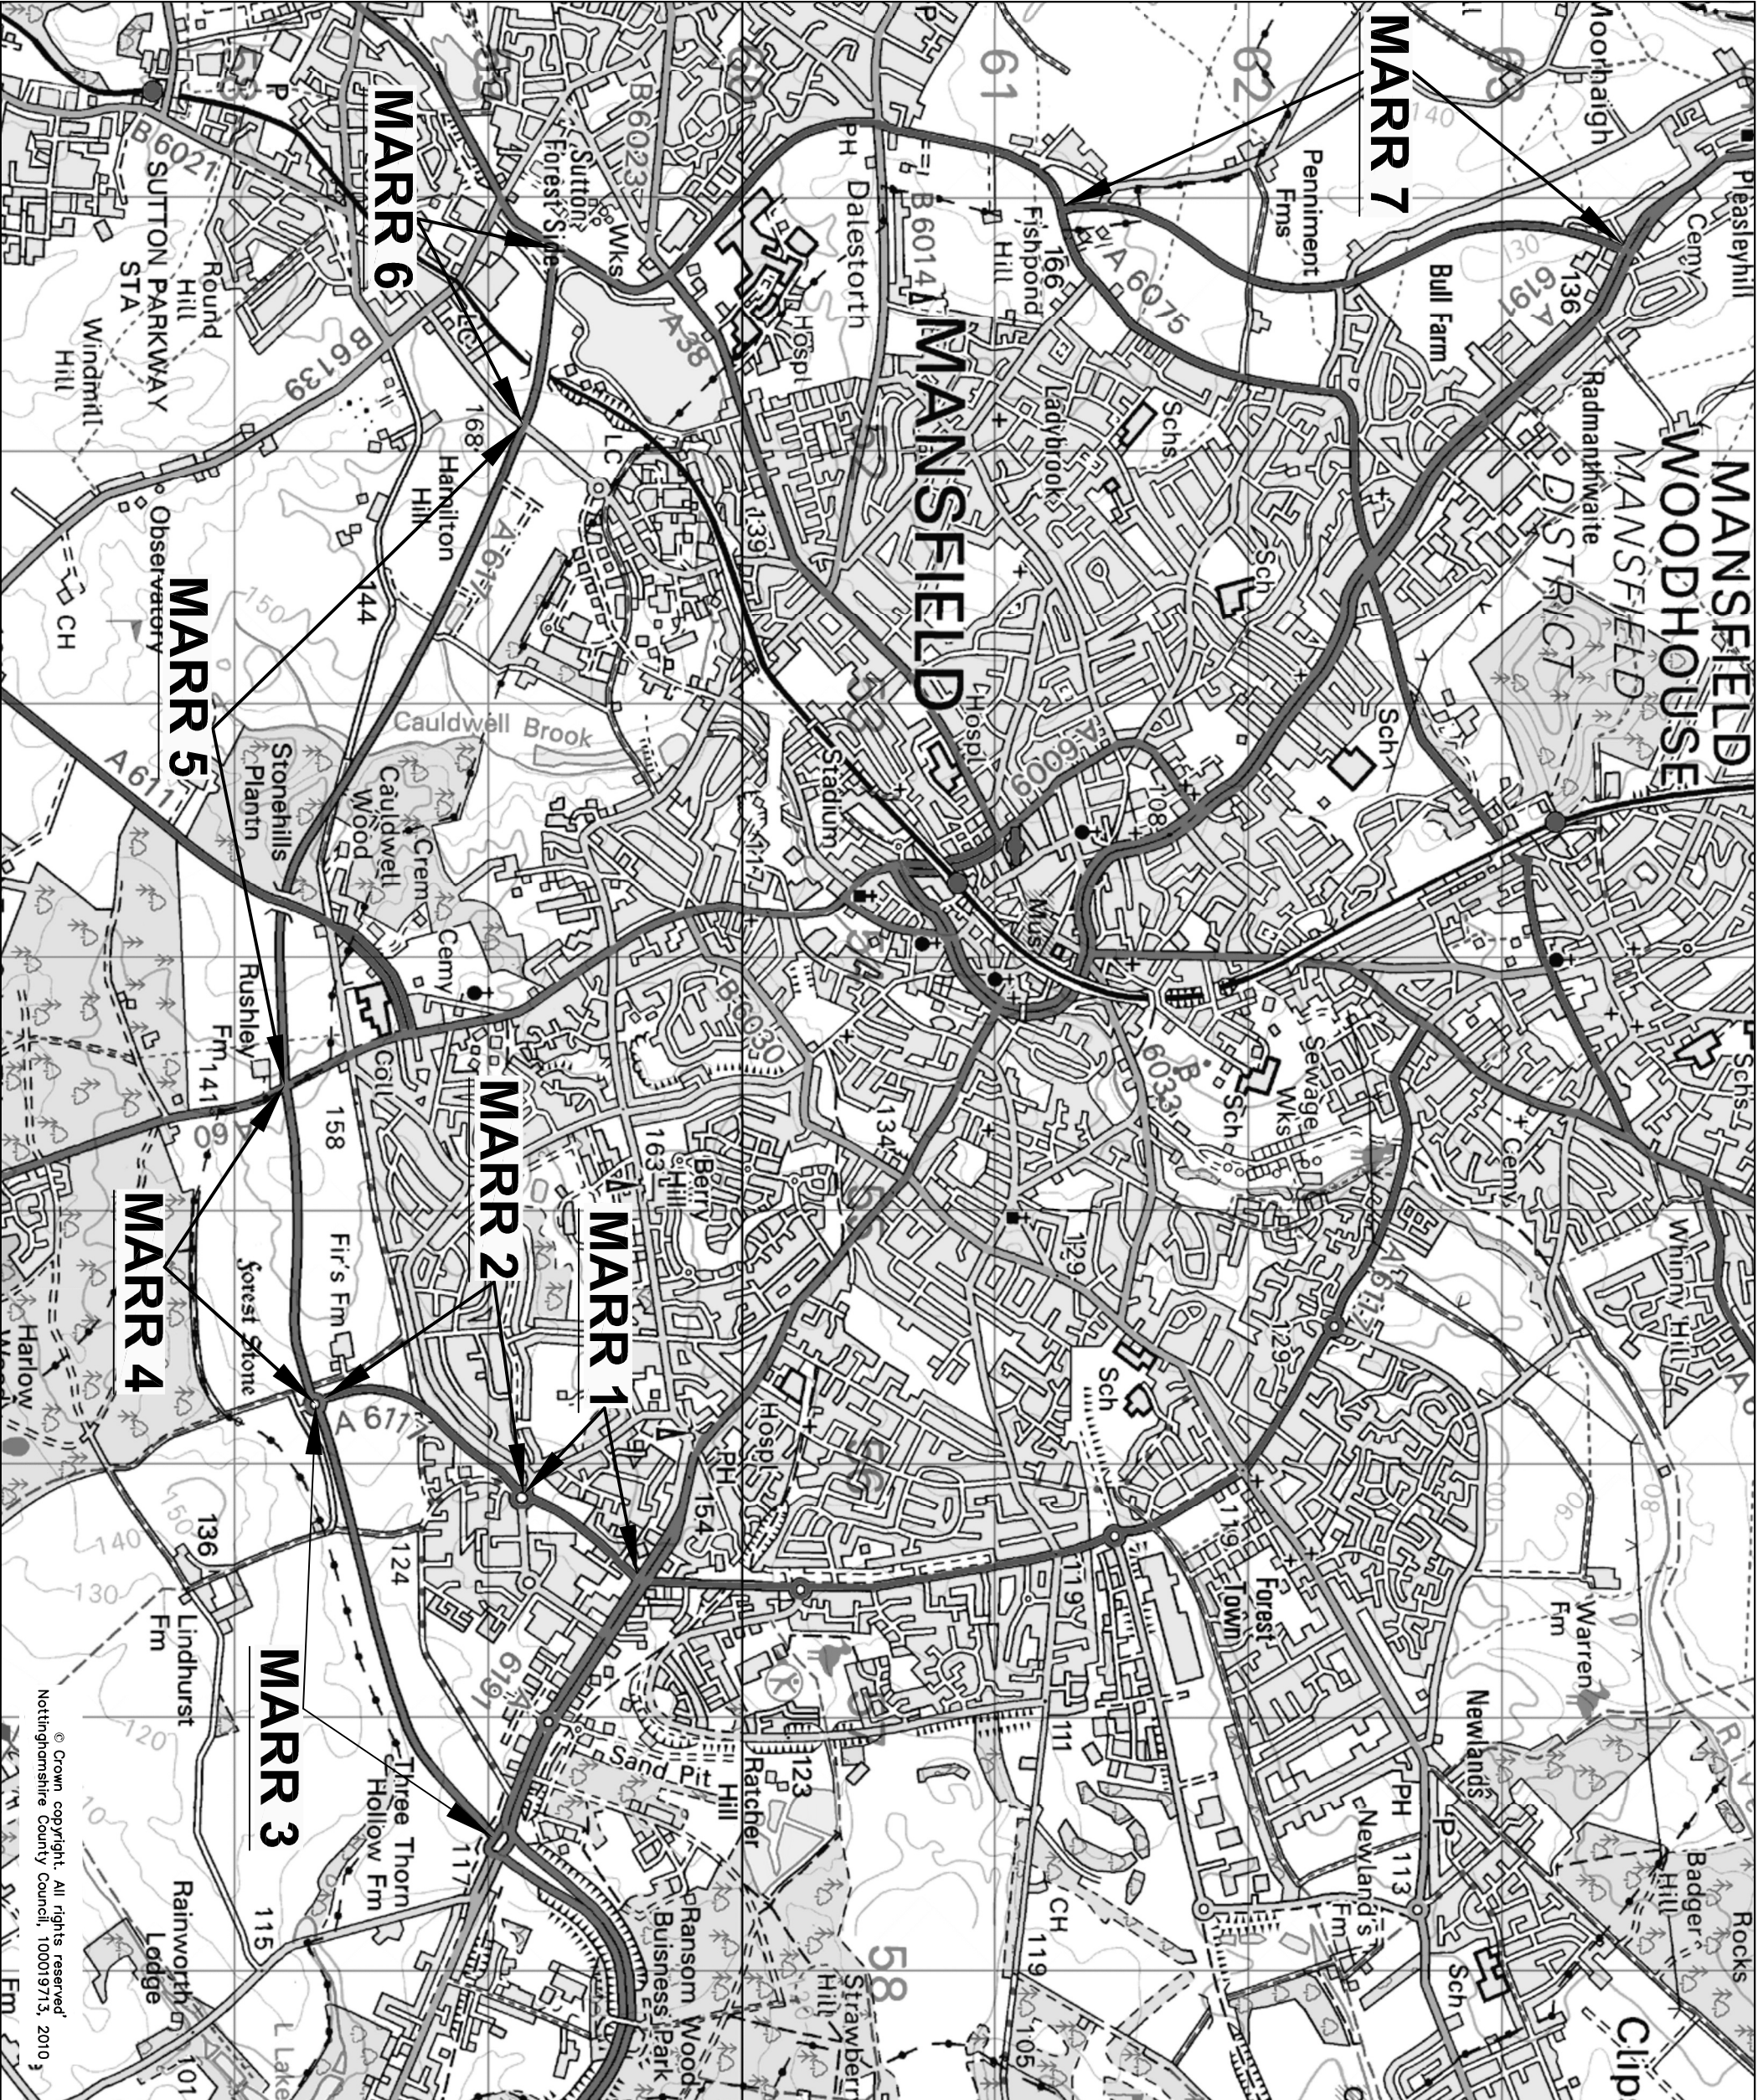

Rev		Description	Drawn	Chkd	Auth	Date
Status						
Project	MANSFIELD ASHFIELD REGENERATION ROUTE					
Property No.	Project No. JH					
Title						
NUMBERED SECTIONS						
Scale	Drawn	AW	Date			
1/25,000	Chkd	AW	01/11			
Drawing No.	Auth	AW	Traced	HJ	Rev	
H/JH20017/1						
Environment & Resources Trent Bridge House, Fox Road, West Bridgford, Nottingham NG2 6BU Tel: 08449 808080						
Nottinghamshire County Council © Nottinghamshire County Council						