

Proposed signs mounted back to back on 1 no 76mm post, 2.3m mounting height. Post to be installed to rear of footway.

Proposed signs mounted back to back on 1 no 76mm post, 2.3m mounting height. Post to be installed within verge 800mm from kerb edge to allow 500mm clearance between road and sign

Existing 30/40mph speed signs to be retained




Existing school sign to be retained


Existing school sign to be retained

Existing highway signs to be retained


Sign ref A

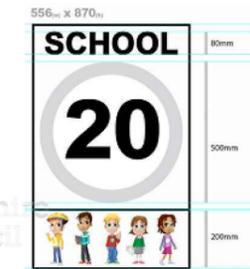

Sign ref B

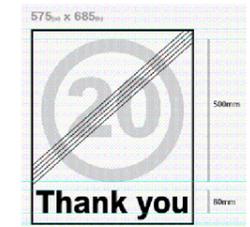

Entrance to School

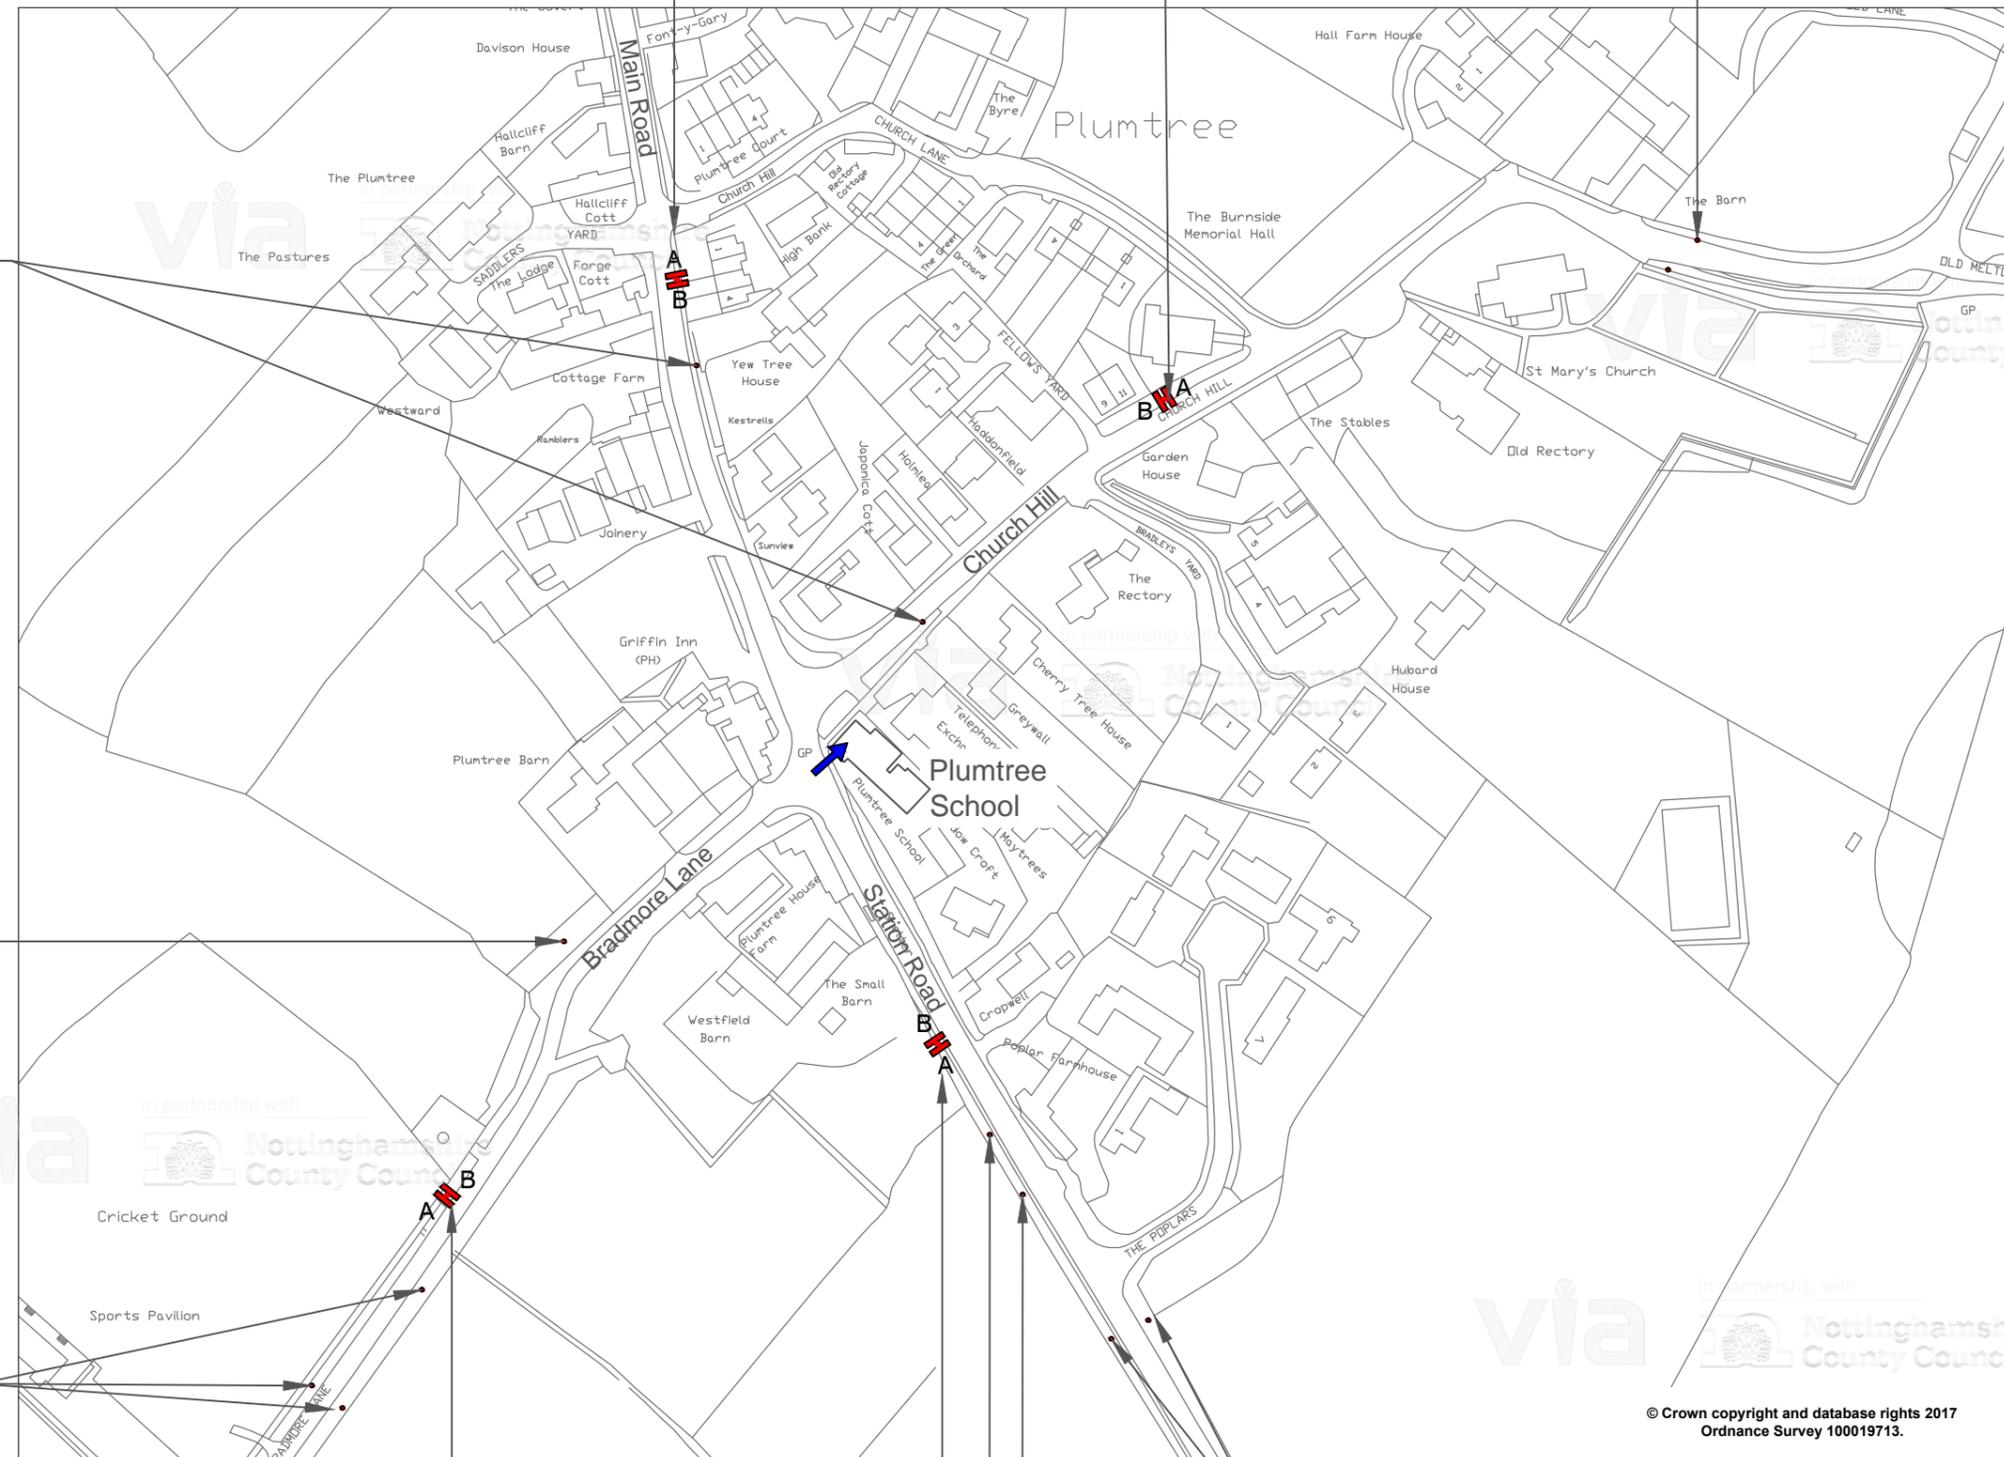

Proposed signs mounted back to back on 1 no 76mm post, 2.3m mounting height. Post to be installed to rear of footway.

Proposed signs mounted back to back on 1 no 76mm post, 2.3m mounting height. Post to be installed to rear of footway.

Existing 30/40mph speed signs to be retained  
Existing interactive (V90025)  
Existing school sign to be retained

Rev Status	Description	Drawn
Project <b>20mph School Speed Limits</b>		
Status	Project No.	
Title <b>Plumtree School Plumtree</b>		
Scale	Drawn AS	Date 23/02/17
1:2000@A3	Chkd SM	Date 23/02/17
	Auth SM	
Drawing No. <b>EMD/P.H.IK.91415.02/313</b>		


 in partnership with  
  
[www.viaem.co.uk](http://www.viaem.co.uk) | Tel 01623 873873  
 Bilthorpe Depot, Bilthorpe Business Park,  
 Bilthorpe, Nottinghamshire  
 NG22 8ST