


Plot Date : 26 June 2017 11:40:29
 File Name : K:\60536927 - A611 STUDY\JUNCTION 50381\A611-SHOULDER OF MUTTON IMPROVEMENT

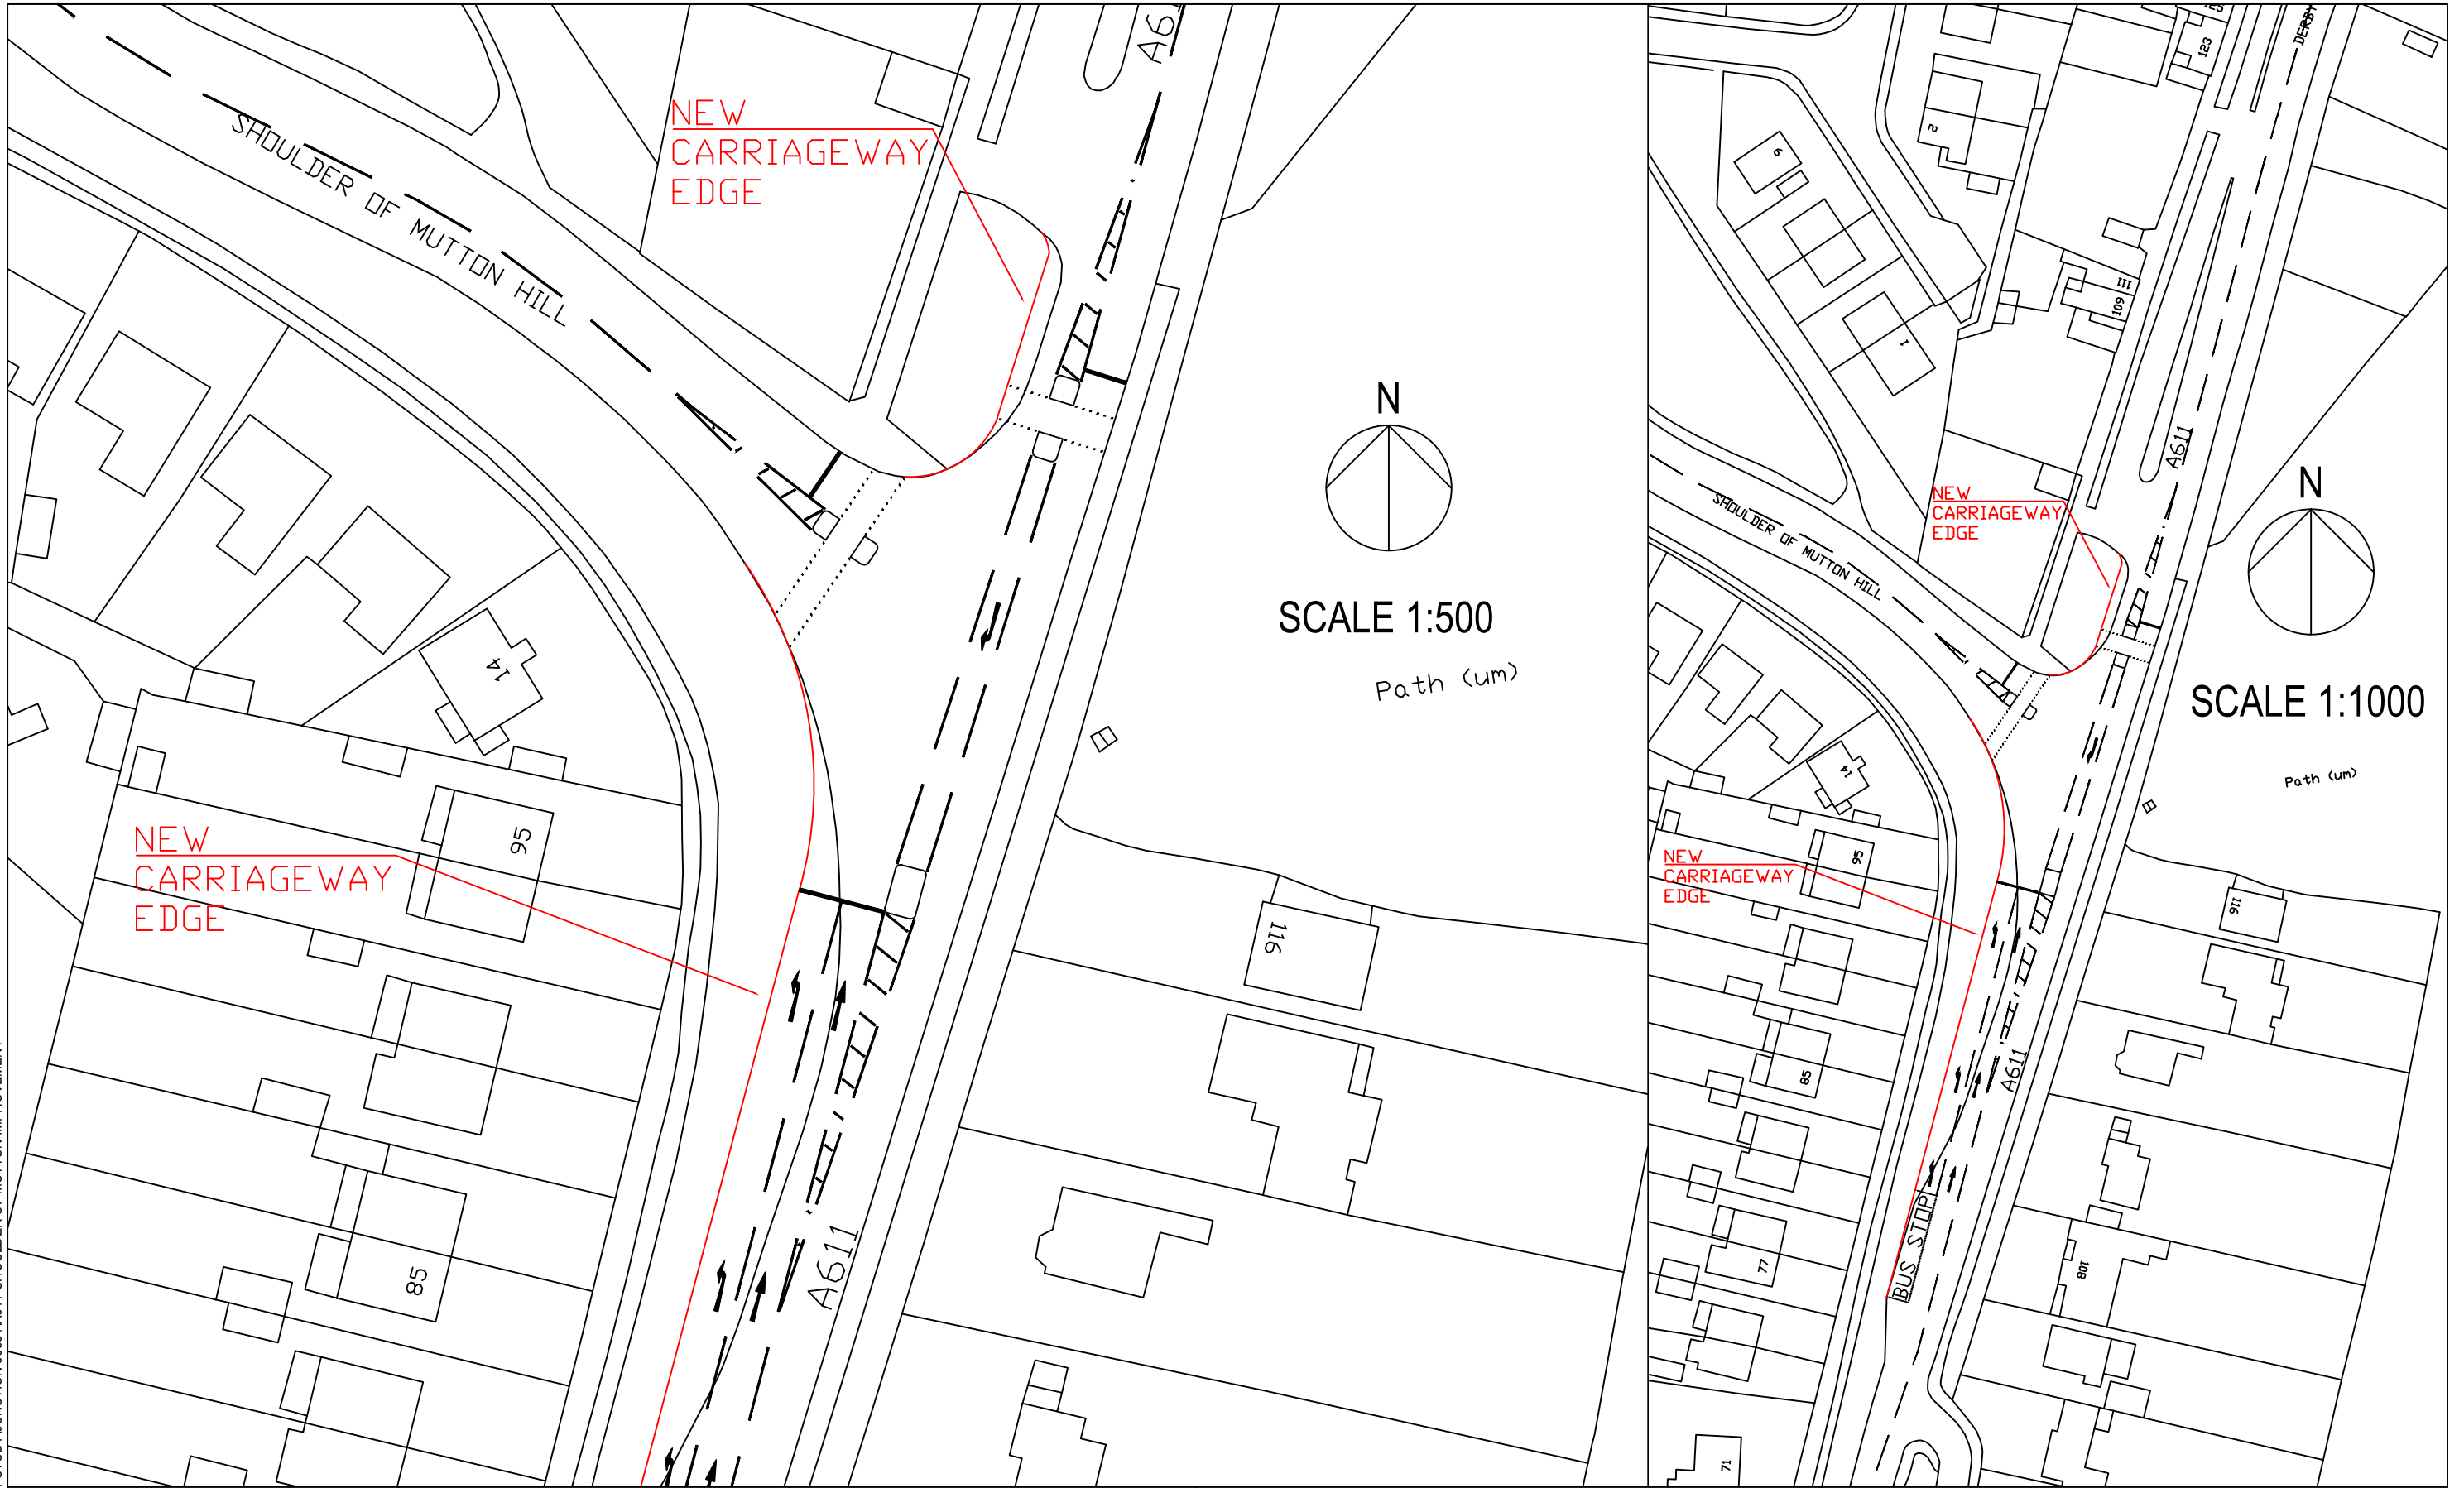

Project Title
**M1 J27 / A608 / A611 TO MANSFIELD
 JUNCTION GEOMETRIES**

Client
NOTTINGHAMSHIRE COUNTY COUNCIL

Drawing Title
**SHOULDER OF MUTTON HILL JUNCTION
 ONTO A611**

Purpose of issue				
FOR INFORMATION				
Designed AL	Drawn AL	Checked DJM	Approved RP	Date 23/06/17
AECOM Internal Project No. 60536927		Suitability INFORMATION		
Scale @ A3 1:500, 1:1000		Zone / Mileage		

THIS DOCUMENT HAS BEEN PREPARED PURSUANT TO AND SUBJECT TO THE TERMS OF AECOM'S
 APPOINTMENT BY ITS CLIENT. AECOM ACCEPTS NO LIABILITY FOR ANY USE OF THIS DOCUMENT
 OTHER THAN BY ITS ORIGINAL CLIENT OR FOLLOWING AECOM'S EXPRESS AGREEMENT TO SUCH
 USE, AND ONLY FOR THE PURPOSES FOR WHICH IT WAS PREPARED AND PROVIDED.

Drawing Number 60536927-TS-002	Rev
-----------------------------------	-----

AECOM Infrastructure & Environment UK Limited
 Royal Court, Basil Close
 Chesterfield
 S41 7SL
 Tel: +44 (0)1246 209 221
 Fax: +44 (0)1246 209 229
 www.aecom.com

